


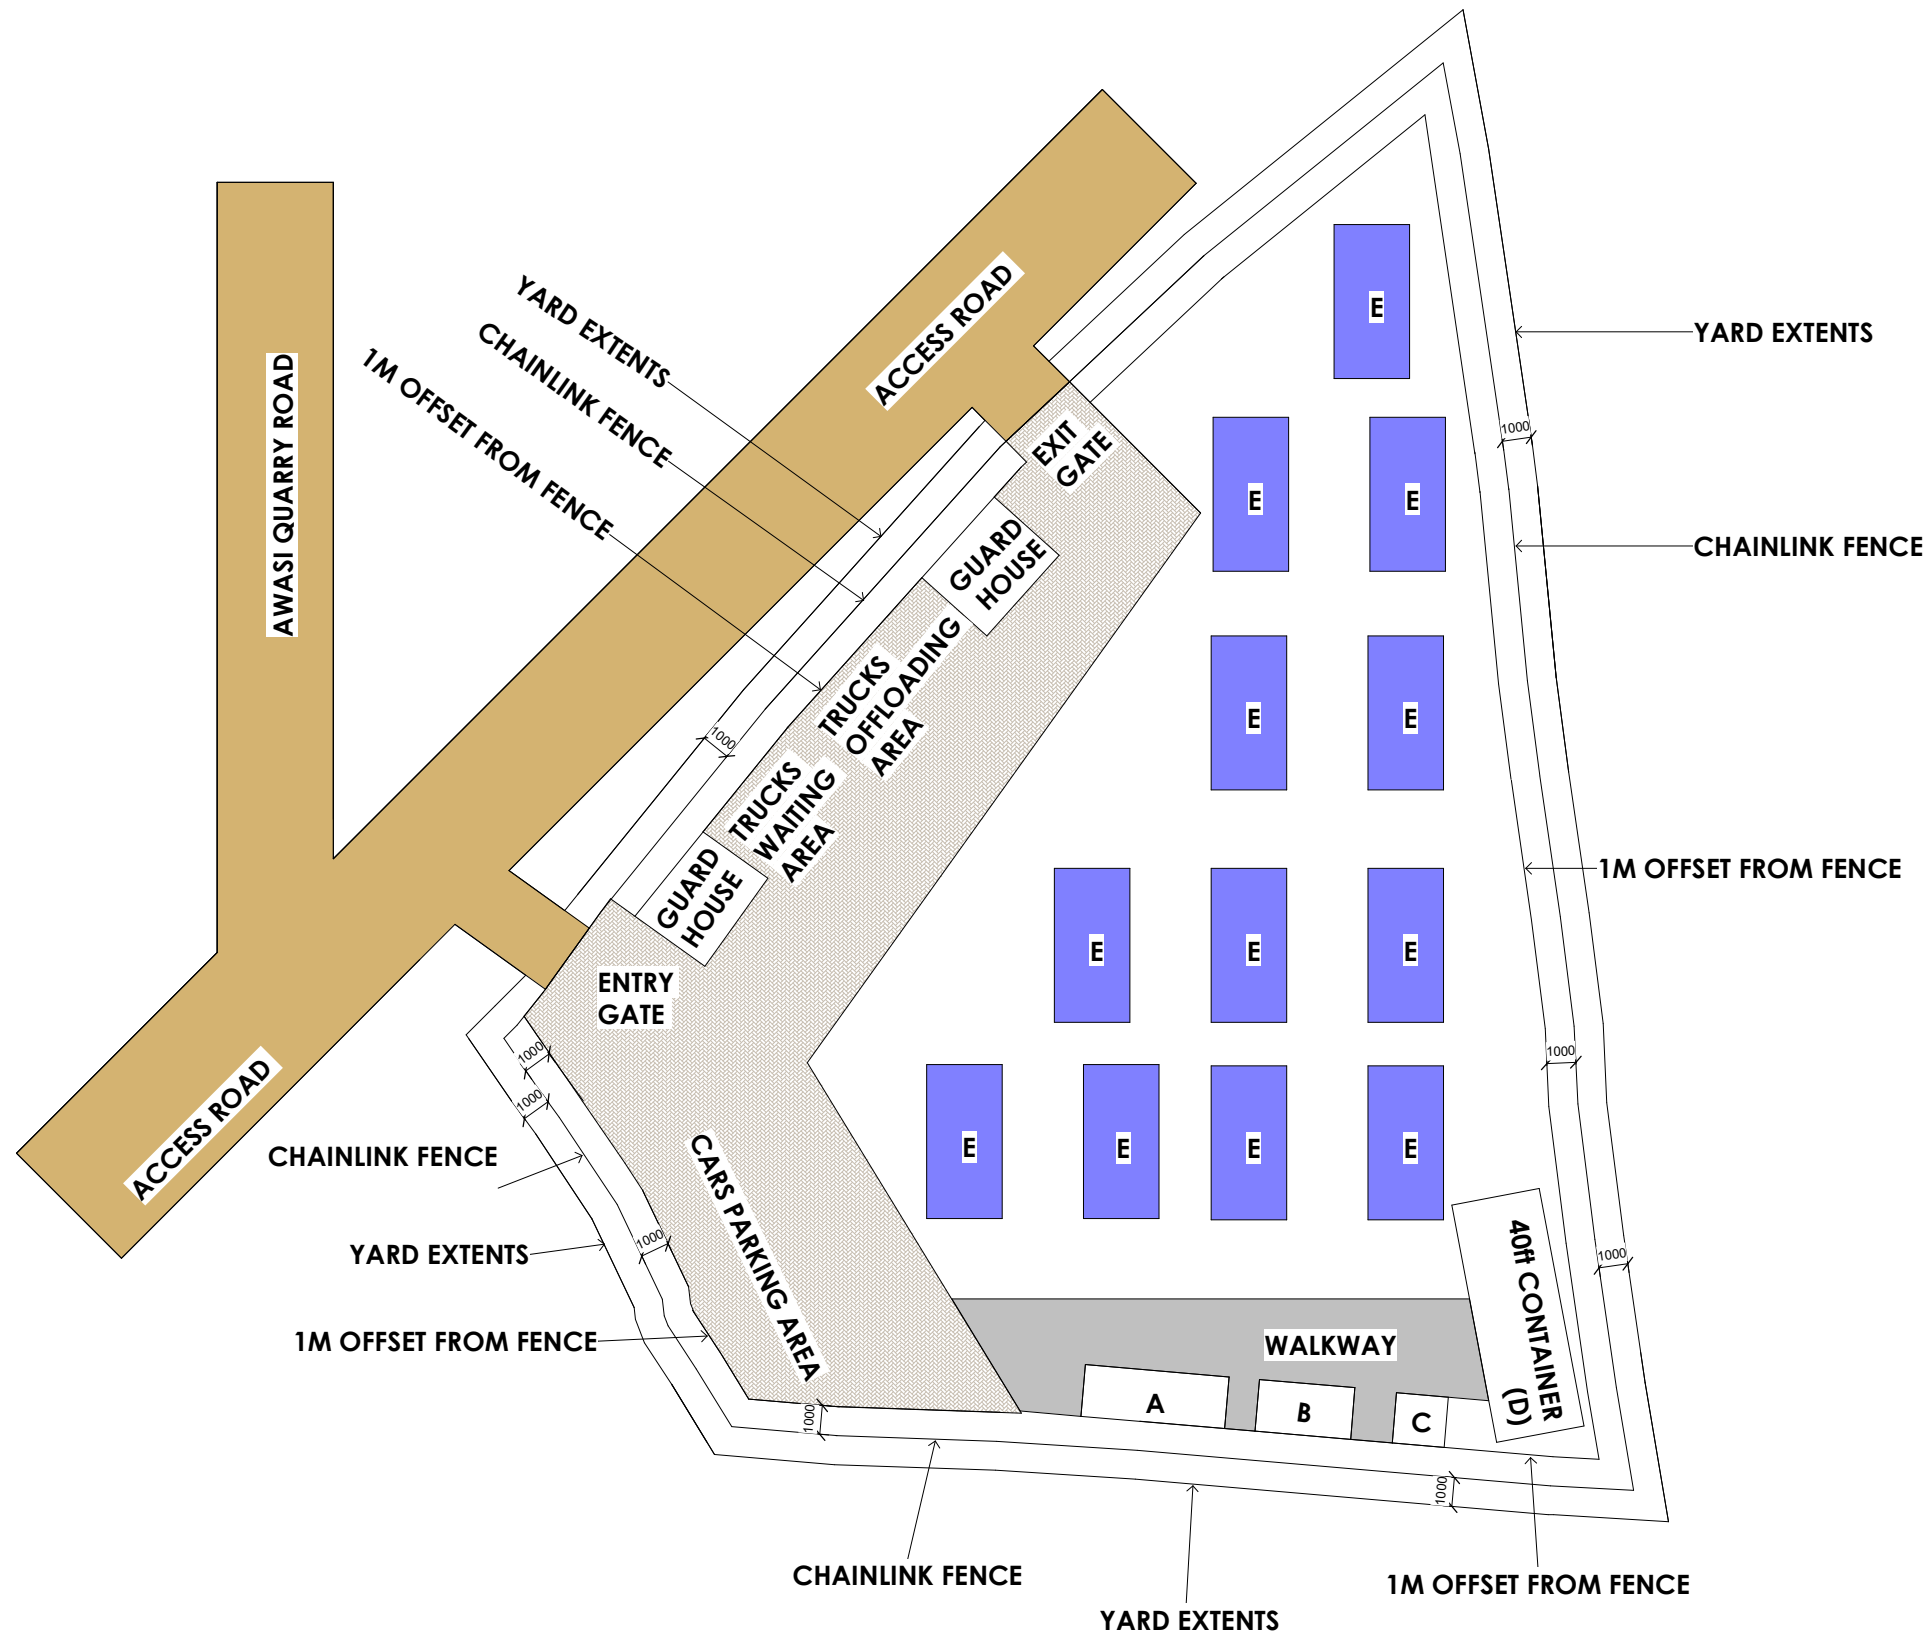

BULDINGS KEY	
A	OFFICE BLOCK (15X10M)
B	ABLUTION BLOCK (8X6M)
C	SEPTIC TANK
D	40FT CONTAINER
E	35X35M POLE PILES

YARD LAYOUT
1 : 130

NOTES:

1. Concrete Class:Foundation 25/20, Column 25/20, Ground Beam 25/20; Strip Footing 25/20 (i.e. Class 25N/mm2 and Maximum Agg. Size 20mm)

2. Excavations to be inspected before blinding

3. All reinforcement to be inspected before Concreting

4. Cover to Main Reinforcement: Foundations 50; Columns 30; Ground Beams 40; Strip Footing 50; Slab 25; Beams 25.

5. Dimensions to be read and not scaled

6. This drawing to be read in conjunction with Architectural Drawings

Revisions

Date	Description	Remarks

Project:

PROPOSED SITE PLAN AT AWASI NEW YARD

Client:

RURAL ELECTRIFICATION & RENEWABLE ENERGY CORPORATION, REREC
P.O. BOX 34585 - 00100, NAIROBI

Designed by: Cindy Naisula
Drawn by: Cindy Naisula
Checked by: Eng. Gideon Gitonga
Approved by: Eng. Gideon Gitonga
Date: 11th October, 2023


AWASI NEW YARD

SITE LAYOUT

S-01

Scale:

1 : 130

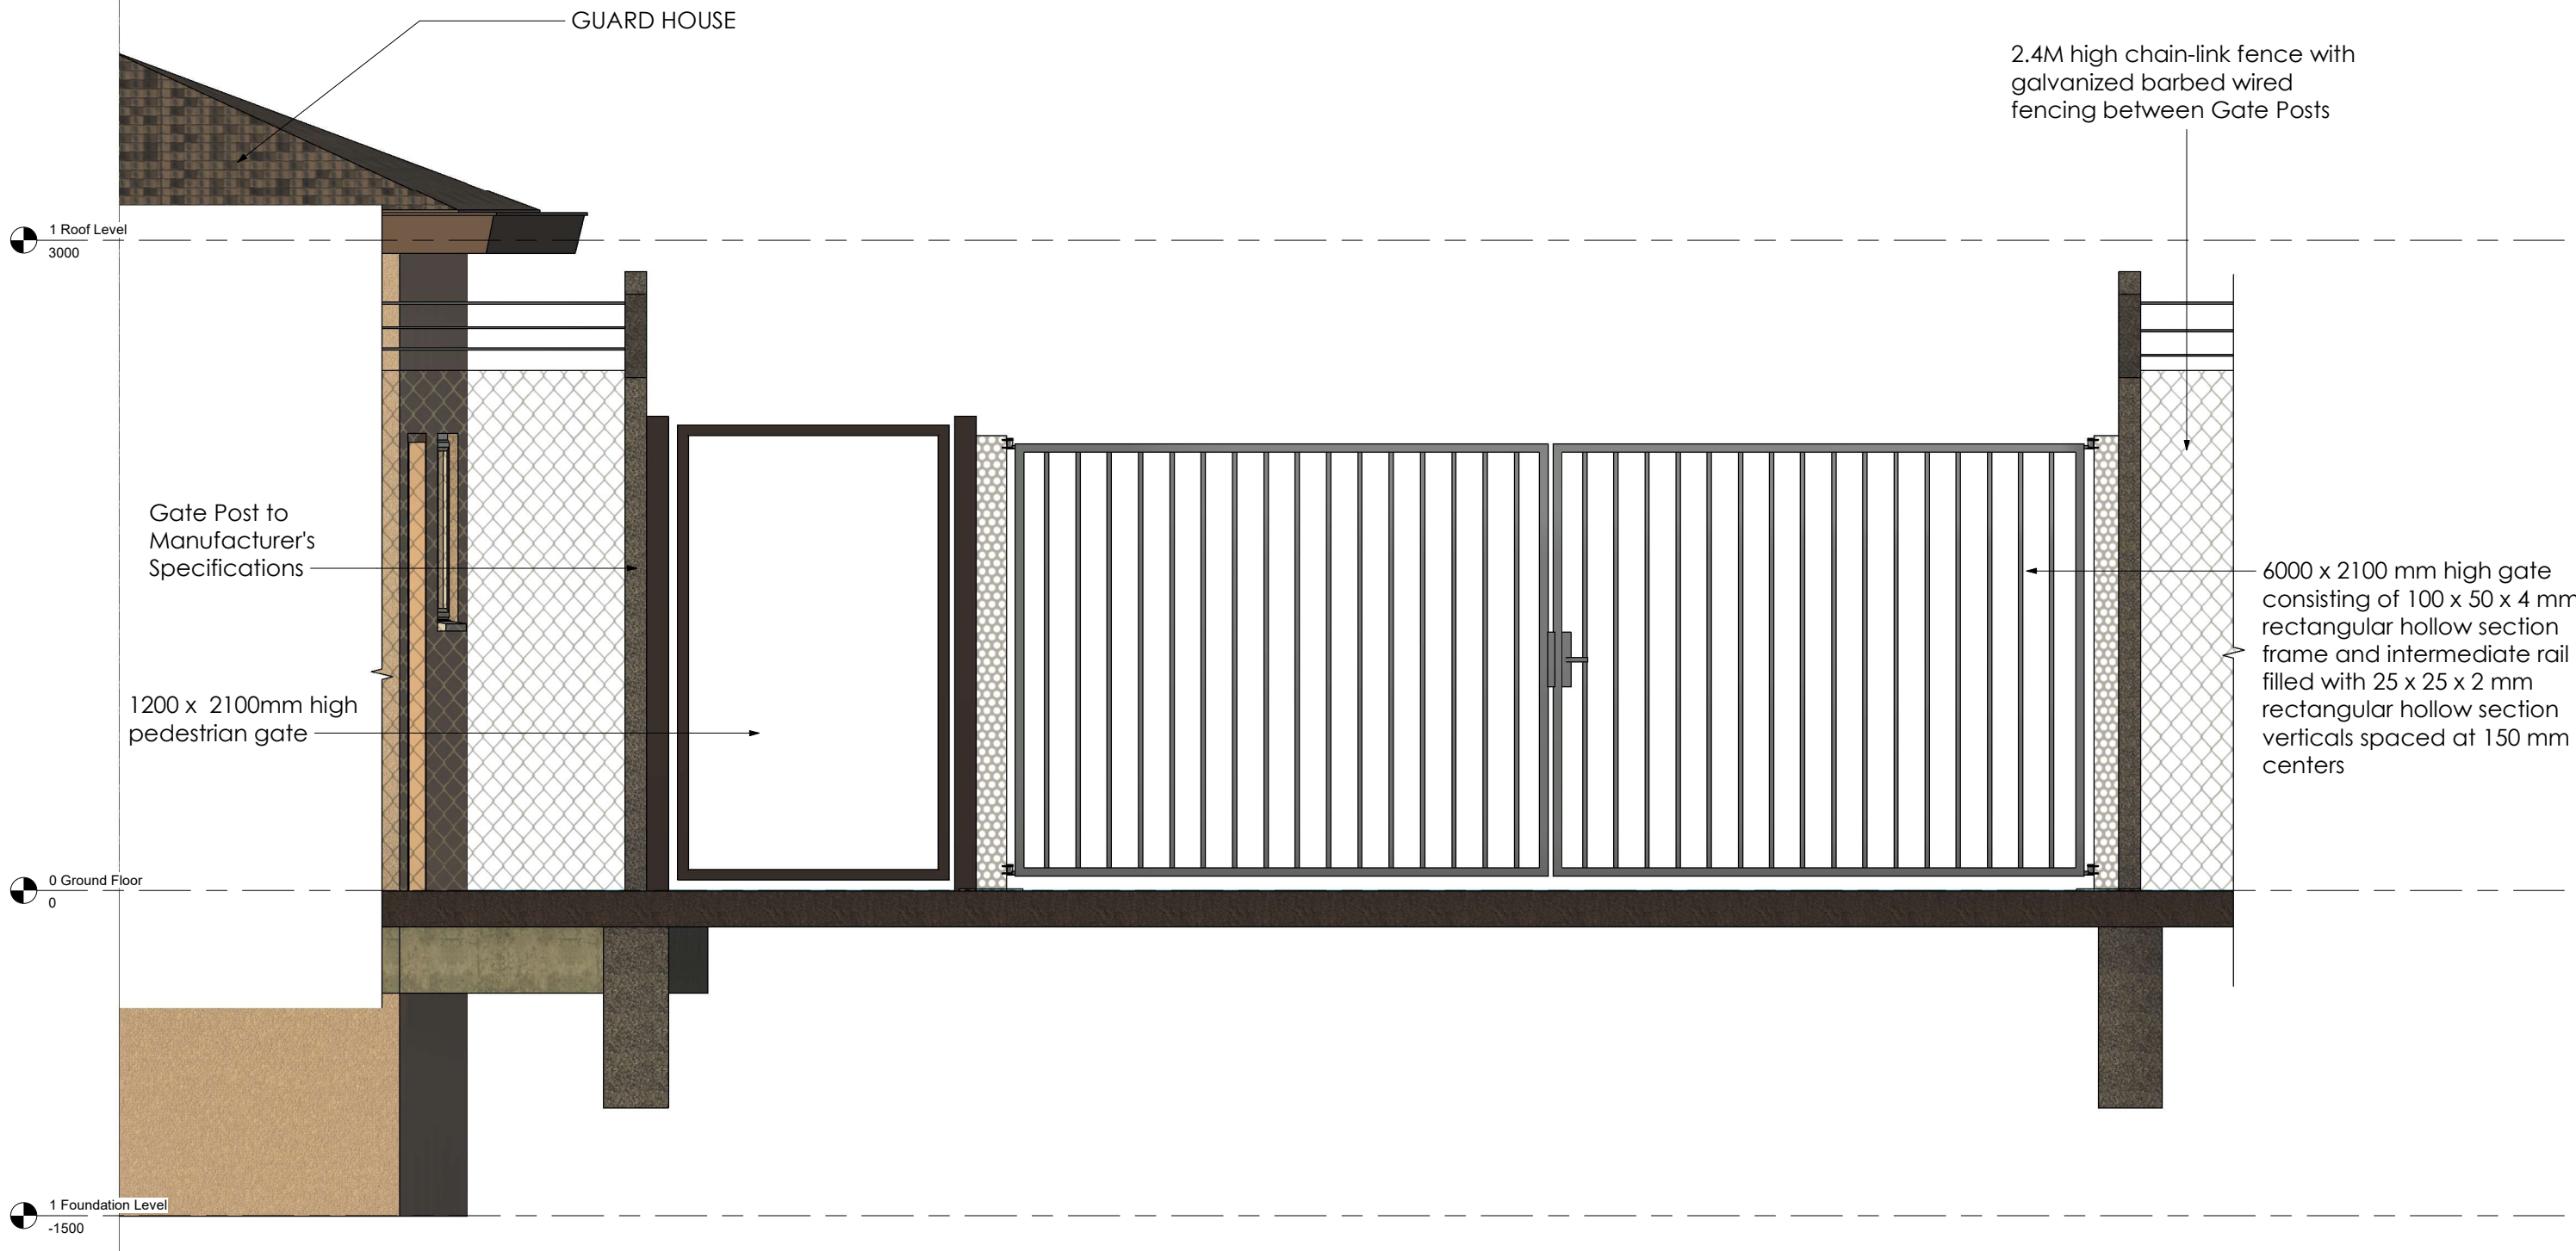


GATE ELEVATION VIEW
1 : 15

NOTES:

- 1. Concrete Class:Foundation 25/20, Column 25/20, Ground Beam 25/20; Strip Footing 25/20 (i.e. Class 25N/mm2 and Maximum Agg. Size 20mm)
- 2. Excavations to be inspected before blinding
- 3. All reinforcement to be inspected before Concreting
- 4. Cover to Main Reinforcement: Foundations 50; Columns 30; Ground Beams 40; Strip Footing 50; Slab 25; Beams 25.
- 5. Dimensions to be read and not scaled
- 6. All construction, purchases and finishes to be done as per BoQ description, and to Architect's and S.E.'S Approval




Revisions		
Date	Description	Remarks

Project: PROPOSED OFFICES AT AWASI NEW YARD	Client: RURAL ELECTRIFICATION & RENEWABLE ENERGY CORPORATION, REREC P.O. BOX 34585 - 00100, NAIROBI	Designed by: Cindy Naisula Drawn by: Cindy Naisula Checked by: Eng. Gideon Gitonga Approved by: Eng. Gideon Gitonga Date: 11 th October, 2023	Scale: 1 : 15
	Drawing Title: GATE DETAILS	AWASI NEW YARD S-02	

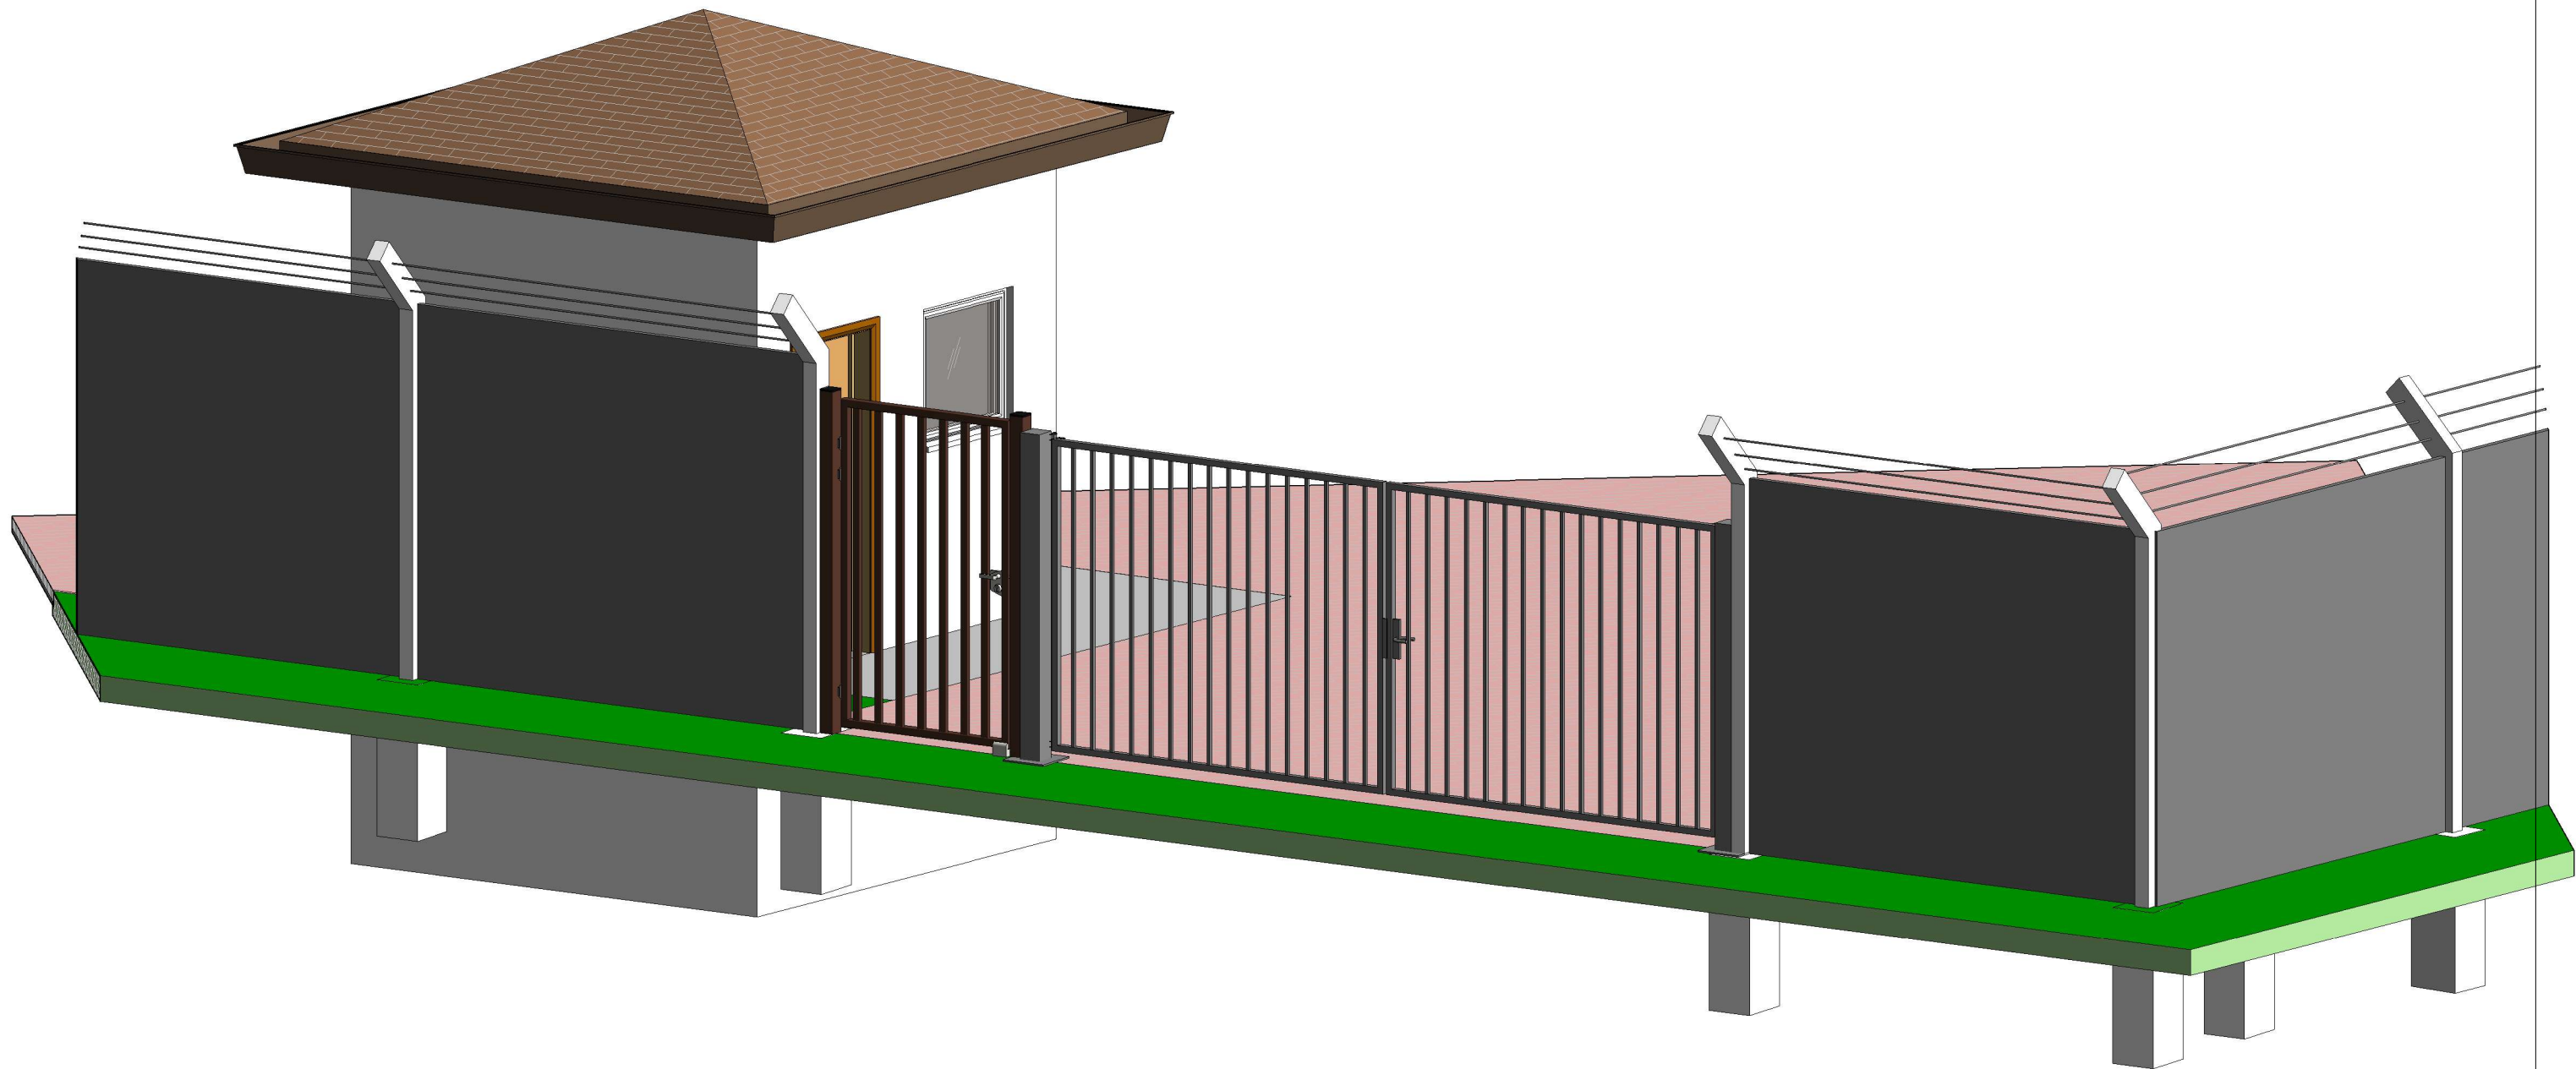

3D VIEW

NOTES: 1. Concrete Class:Foundation 25/20, Column 25/20, Ground Beam 25/20; Strip Footing 25/20 (i.e. Class 25N/mm2 and Maximum Agg. Size 20mm) 2. Excavations to be inspected before blinding 3. All reinforcement to be inspected before Concreting 4. Cover to Main Reinforcement: Foundations 50; Columns 30; Ground Beams 40; Strip Footing 50; Slab 25; Beams 25. 5. Dimensions to be read and not scaled 6. All construction, purchases and finishes to be done as per BoQ description, and to Architect's and S.E.'S Approval		Revisions		Project: PROPOSED OFFICES AT AWASI NEW YARD	Client: RURAL ELECTRIFICATION & RENEWABLE ENERGY CORPORATION, REREC P.O. BOX 34585 - 00100, NAIROBI	Designed by: Cindy Naisula Drawn by: Cindy Naisula Checked by: Eng. Gideon Gitonga Approved by: Eng. Gideon Gitonga Date: 11 th October, 2023	Scale:
	Date	Description	Remarks				

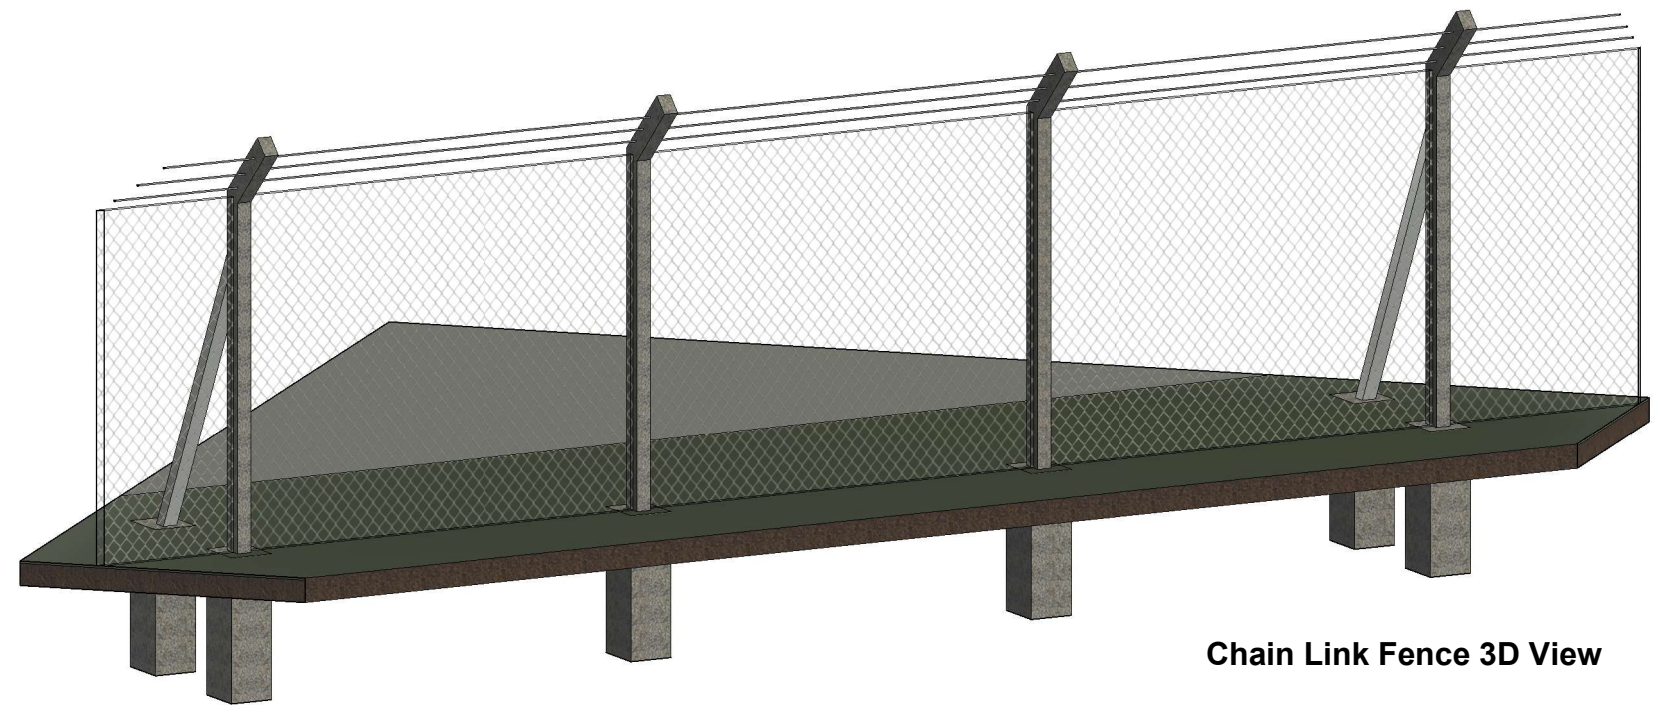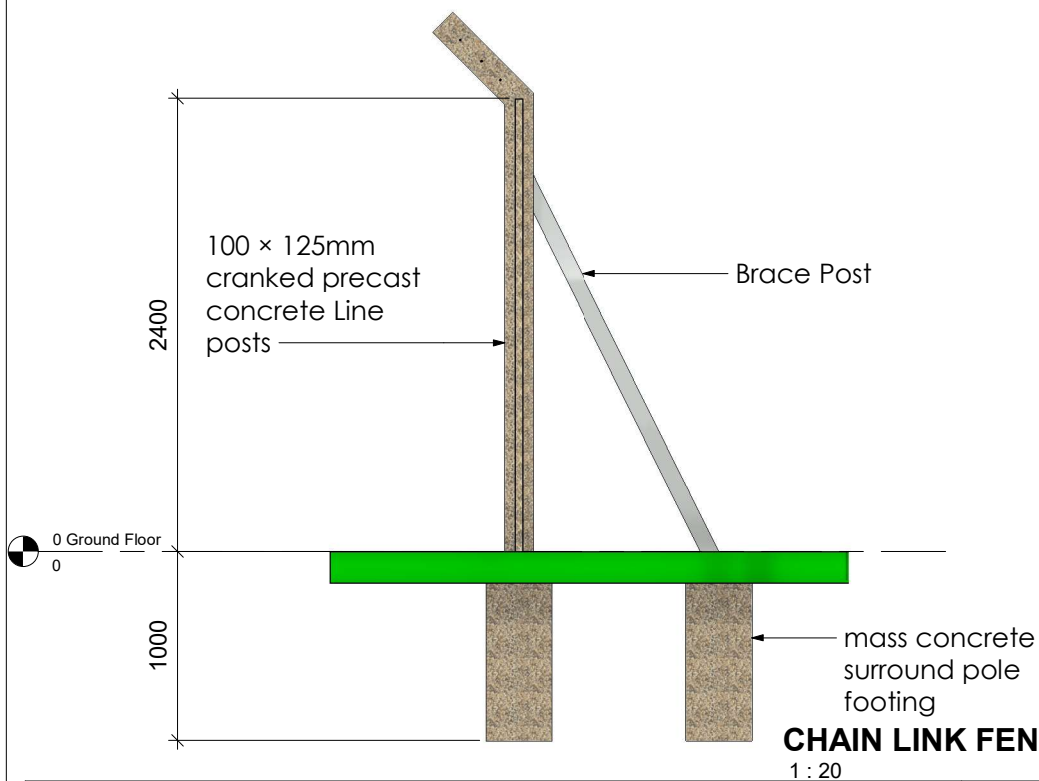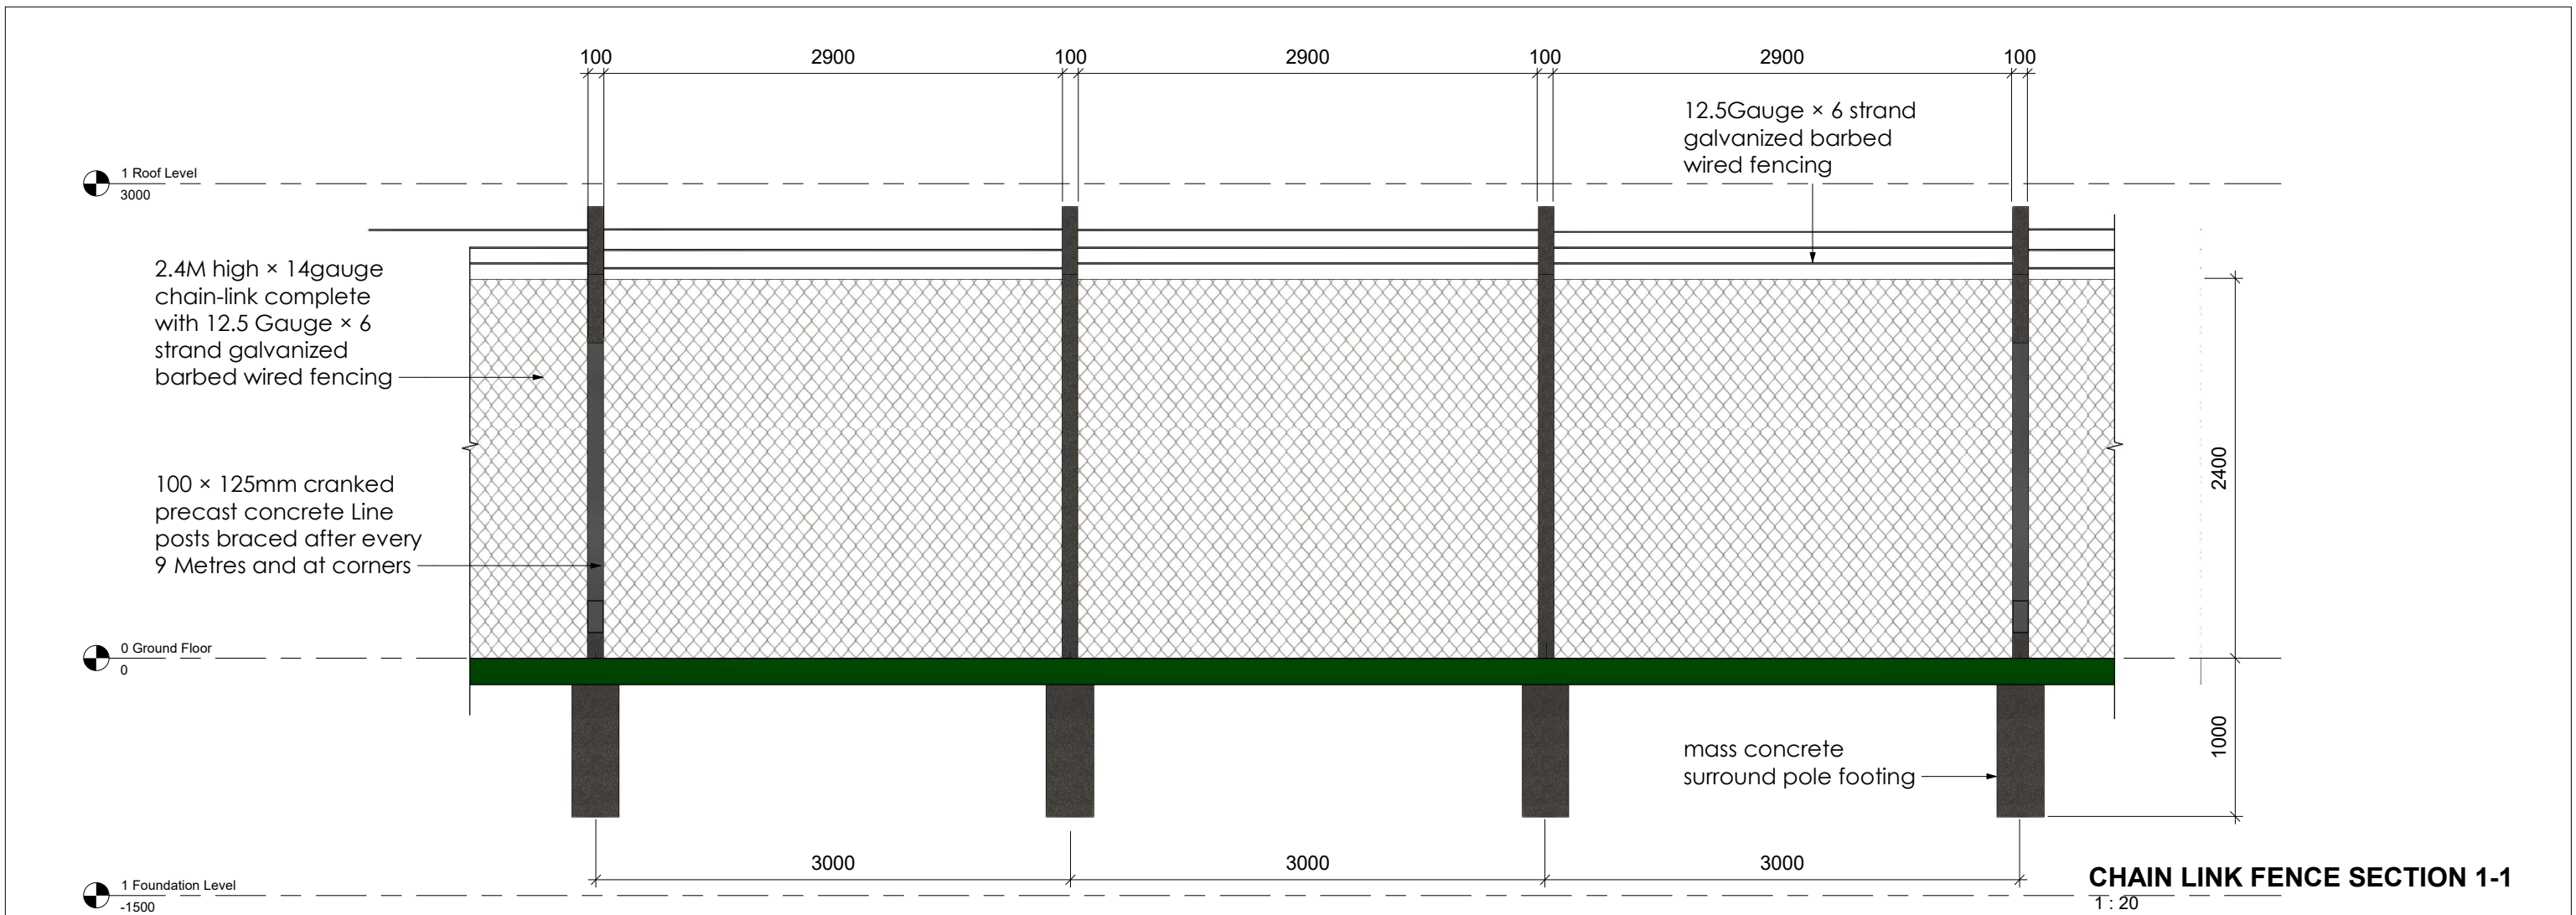

Chain Link Fence 3D View

NOTES:

1. Concrete Class:Foundation 25/20, Column 25/20, Ground Beam 25/20; Strip Footing 25/20 (i.e. Class 25N/mm² and Maximum Agg. Size 20mm)
2. Excavations to be inspected before blinding
3. All reinforcement to be inspected before Concreting
4. Cover to Main Reinforcement: Foundations 50; Columns 30; Ground Beams 40; Strip Footing 50; Slab 25; Beams 25.
5. Dimensions to be read and not scaled
6. All construction, purchases and finishes to be done as per BoQ description, and to Architect's and S.E.'S Approval

Revisions

Date	Description	Remarks

Project:

PROPOSED OFFICES AT AWASI NEW YARD

Client:

RURAL ELECTRIFICATION & RENEWABLE ENERGY CORPORATION, REREC
P.O. BOX 34585 - 00100, NAIROBI

Drawing Title:

CHAIN LINK FENCE DETAILS


Designed by: Cindy Naisula
Drawn by: Cindy Naisula
Checked by: Eng. Gideon Gitonga
Approved by: Eng. Gideon Gitonga
Date: 11th October, 2023

AWASI NEW YARD


S-04

Scale:

1 : 20

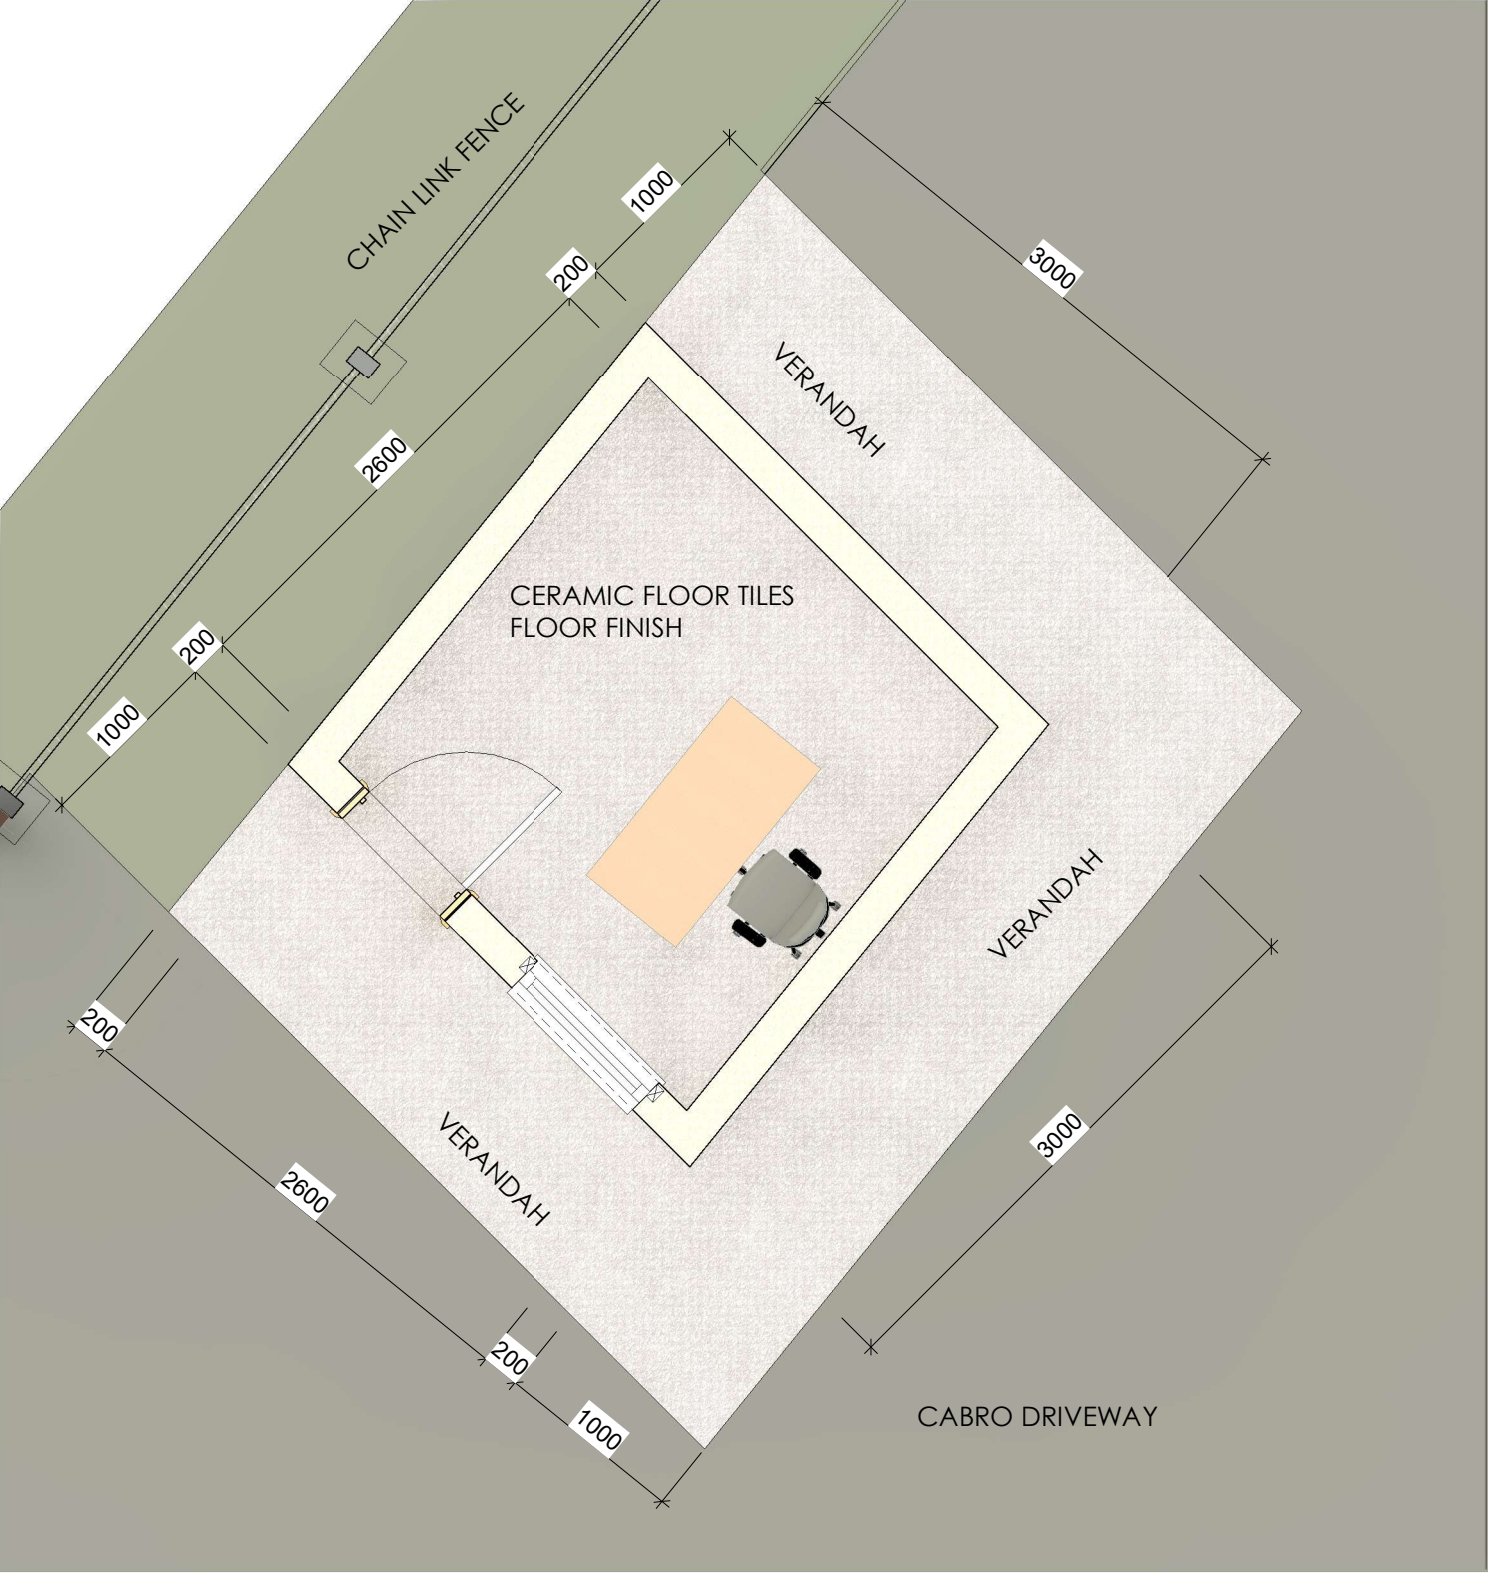


GUARD HOUSE GROUND FLOOR LAYOUT
1 : 20

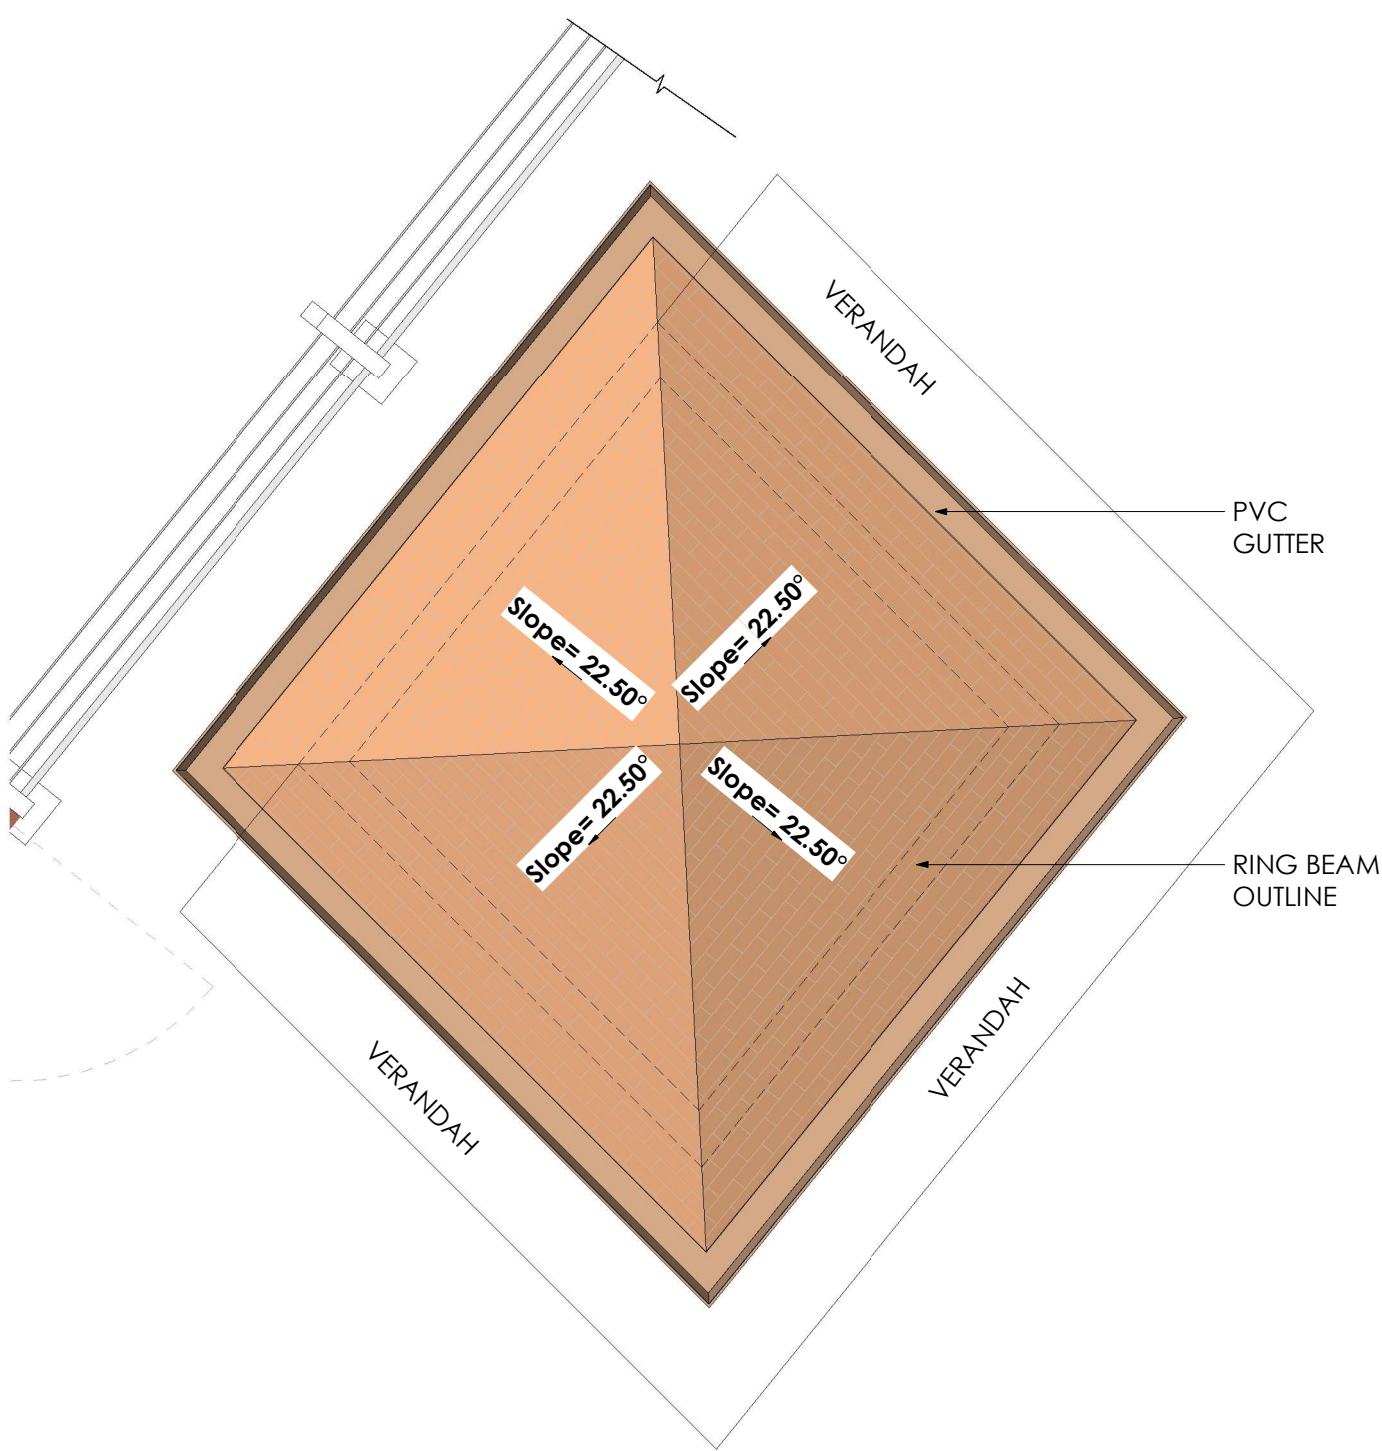


GUARD HOUSE ROOF FLOOR LAYOUT
1 : 20

NOTES: 1. Concrete Class:Foundation 25/20, Column 25/20, Ground Beam 25/20; Strip Footing 25/20 (i.e. Class 25N/mm2 and Maximum Agg. Size 20mm) 2. Excavations to be inspected before blinding 3. All reinforcement to be inspected before Concreting 4. Cover to Main Reinforcement: Foundations 50; Columns 30; Ground Beams 40; Strip Footing 50; Slab 25; Beams 25. 5. Dimensions to be read and not scaled 6. All construction, purchases and finishes to be done as per BoQ description, and to Architect's and S.E.'S Approval		Revisions		Project: PROPOSED OFFICES AT AWASI NEW YARD	Client: RURAL ELECTRIFICATION & RENEWABLE ENERGY CORPORATION, REREC P.O. BOX 34585 - 00100, NAIROBI	Designed by: Cindy Naisula Drawn by: Cindy Naisula Checked by: Eng. Gideon Gitonga Approved by: Eng. Gideon Gitonga Date: 11 th October, 2023	Scale: 1 : 20
	Date	Description	Remarks				
				Drawing Title: GUARD HOUSE GROUND FLOOR LAYOUT		AWASI NEW YARD S-05	

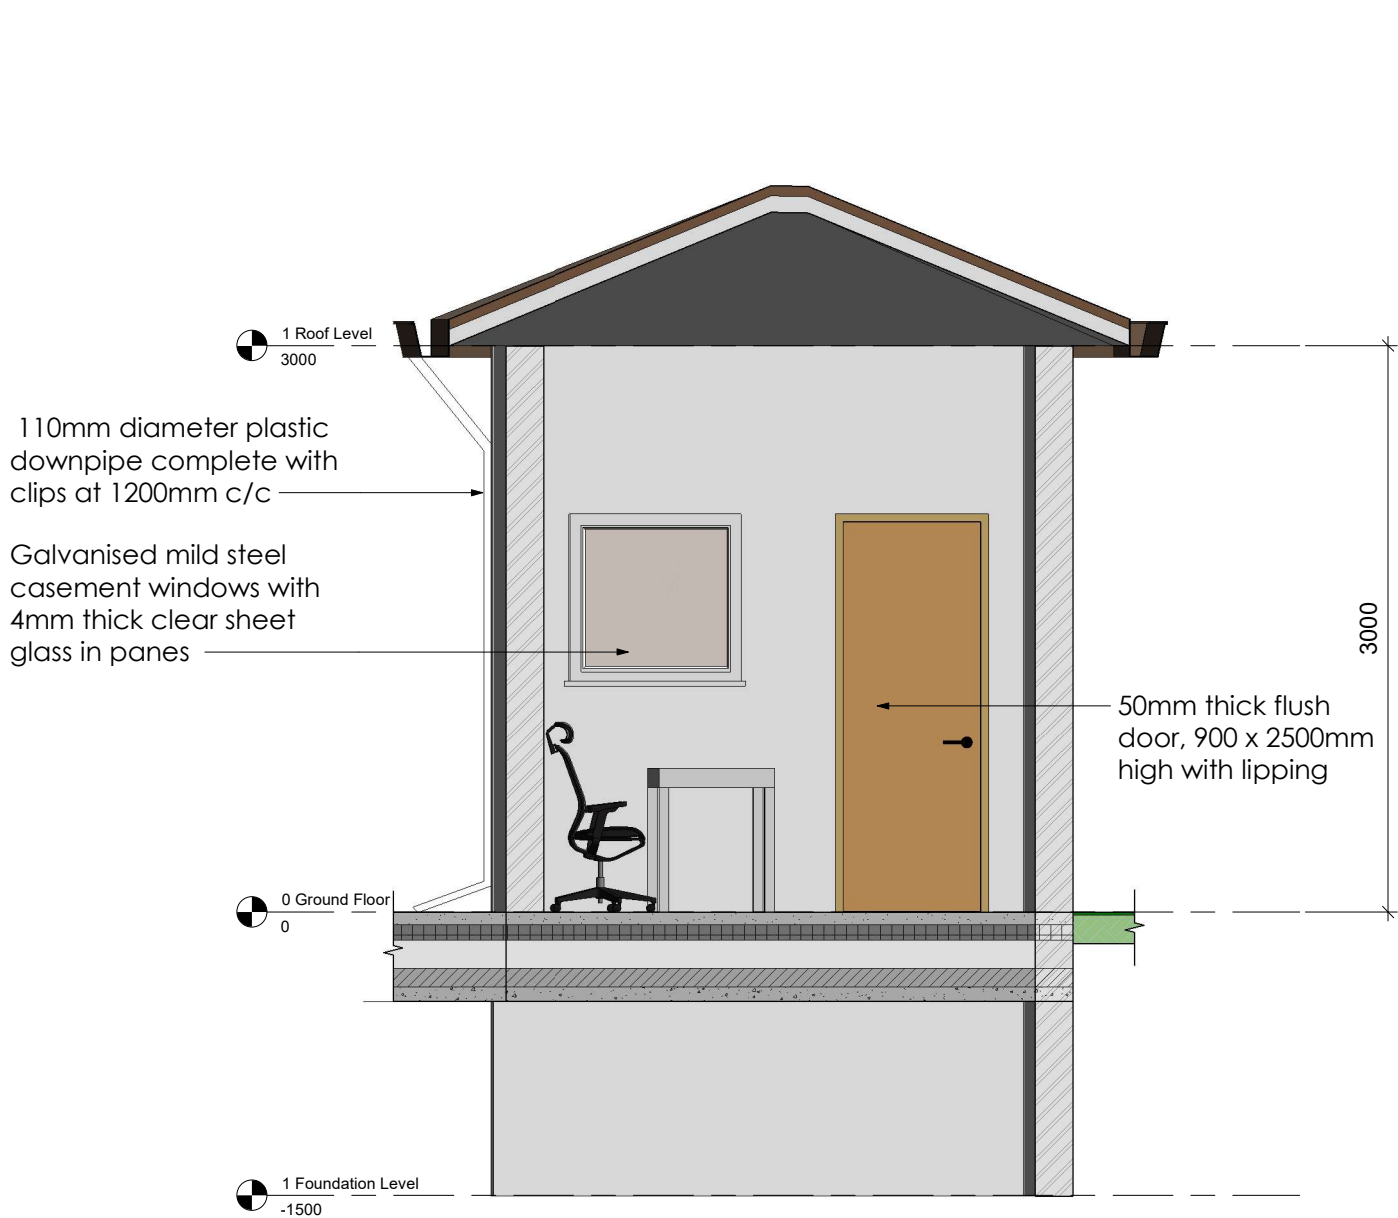


Guard House Section 1
1 : 20

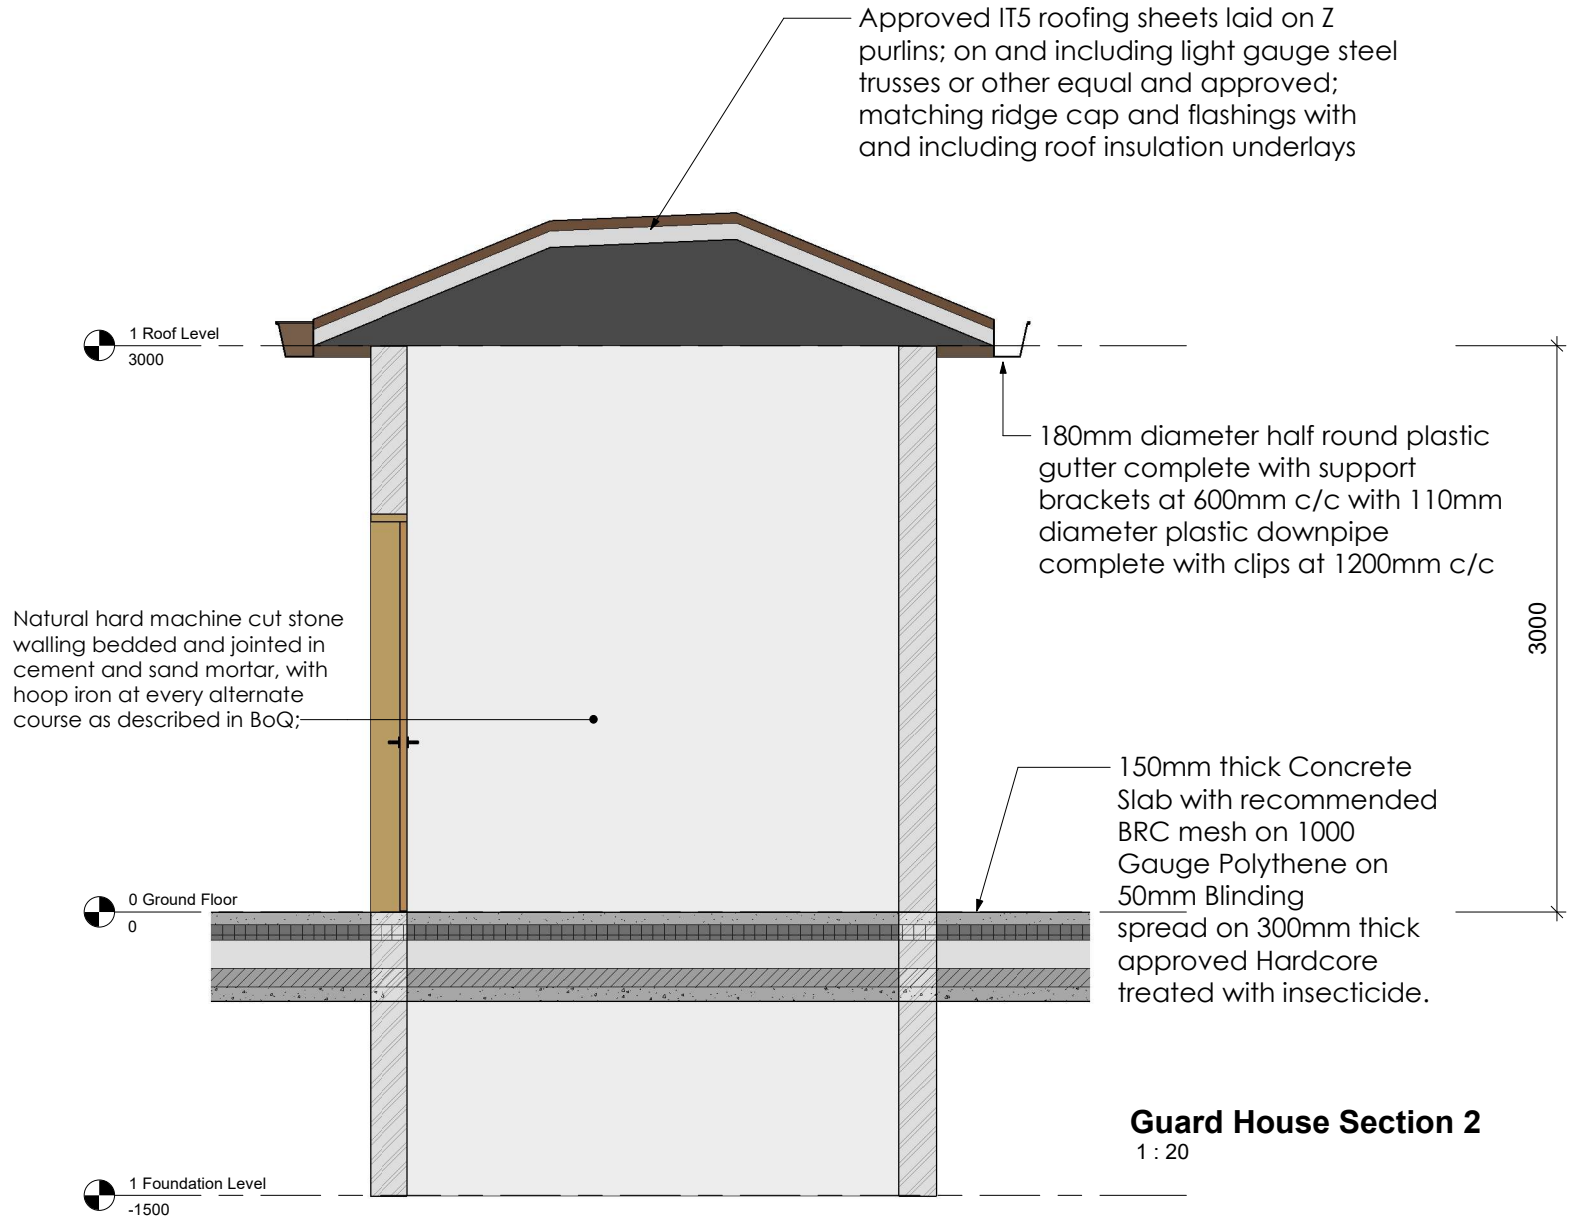


Guard House Section 2
1 : 20

NOTES: 1. Concrete Class:Foundation 25/20, Column 25/20, Ground Beam 25/20; Strip Footing 25/20 (i.e. Class 25N/mm2 and Maximum Agg. Size 20mm) 2. Excavations to be inspected before blinding 3. All reinforcement to be inspected before Concreting 4. Cover to Main Reinforcement: Foundations 50; Columns 30; Ground Beams 40; Strip Footing 50; Slab 25; Beams 25. 5. Dimensions to be read and not scaled 6. All construction, purchases and finishes to be done as per BoQ description, and to Architect's and S.E.'S Approval				Project: PROPOSED OFFICES AT AWASI NEW YARD	Client: RURAL ELECTRIFICATION & RENEWABLE ENERGY CORPORATION, REREC P.O. BOX 34585 - 00100, NAIROBI	Designed by: Cindy Naisula Drawn by: Cindy Naisula Checked by: Eng. Gideon Gitonga Approved by: Eng. Gideon Gitonga Date: 11 th October, 2023	Scale: 1 : 20
	Date	Description	Remarks				
				Drawing Title: GUARD HOUSE SECTION VIEWS	AWASI NEW YARD S-06		

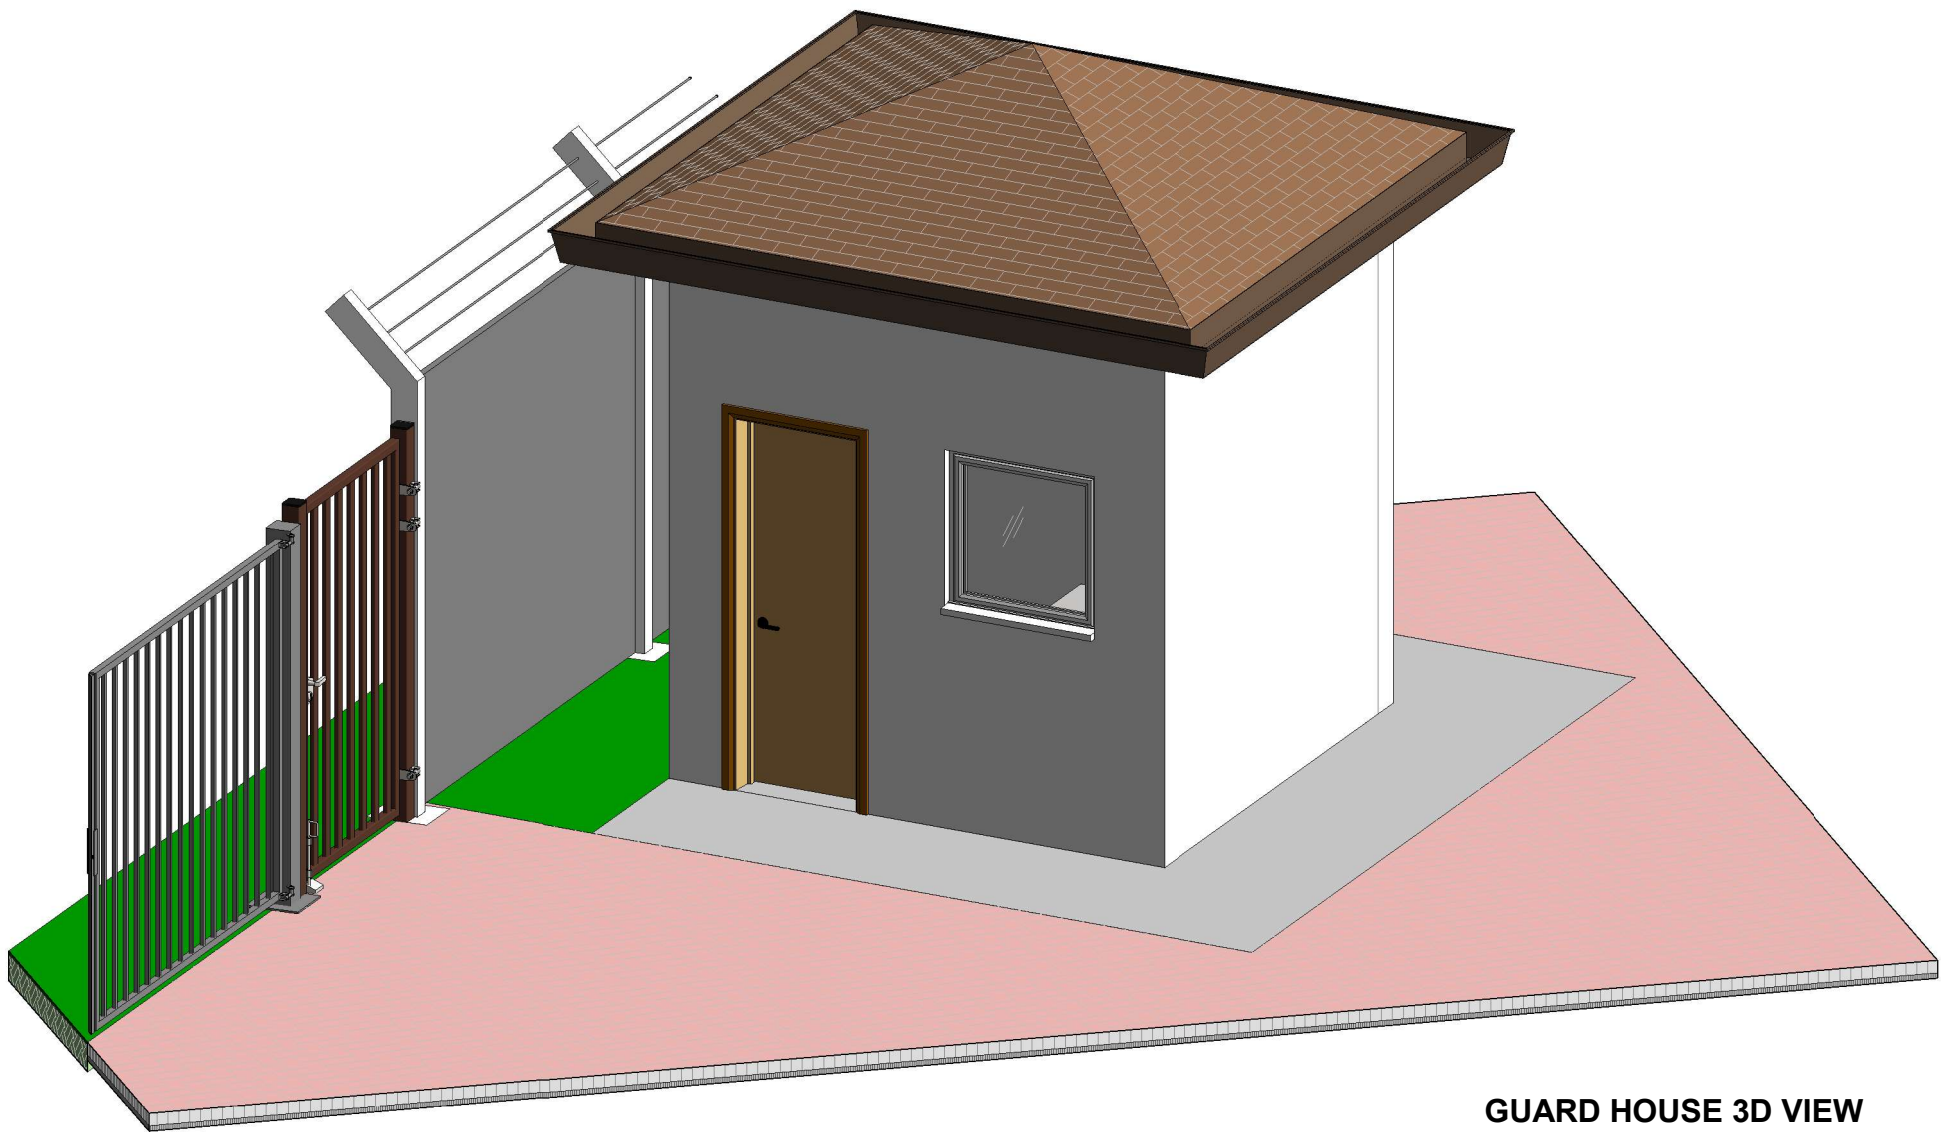


GUARD HOUSE 3D VIEW

NOTES: 1. Concrete Class:Foundation 25/20, Column 25/20, Ground Beam 25/20; Strip Footing 25/20 (i.e. Class 25N/mm2 and Maximum Agg. Size 20mm) 2. Excavations to be inspected before blinding 3. All reinforcement to be inspected before Concreting 4. Cover to Main Reinforcement: Foundations 50; Columns 30; Ground Beams 40; Strip Footing 50; Slab 25; Beams 25. 5. Dimensions to be read and not scaled 6. All construction, purchases and finishes to be done as per BoQ description, and to Architect's and S.E.'S Approval		Revisions		Project: PROPOSED OFFICES AT AWASI NEW YARD	Client: RURAL ELECTRIFICATION & RENEWABLE ENERGY CORPORATION, REREC P.O. BOX 34585 - 00100, NAIROBI	Designed by: Cindy Naisula Drawn by: Cindy Naisula Checked by: Eng. Gideon Gitonga Approved by: Eng. Gideon Gitonga Date: 11 th October, 2023	Scale:
	Date	Description	Remarks				
					Drawing Title: GUARD HOUSE 3D VIEW		AWASI NEW YARD S-07

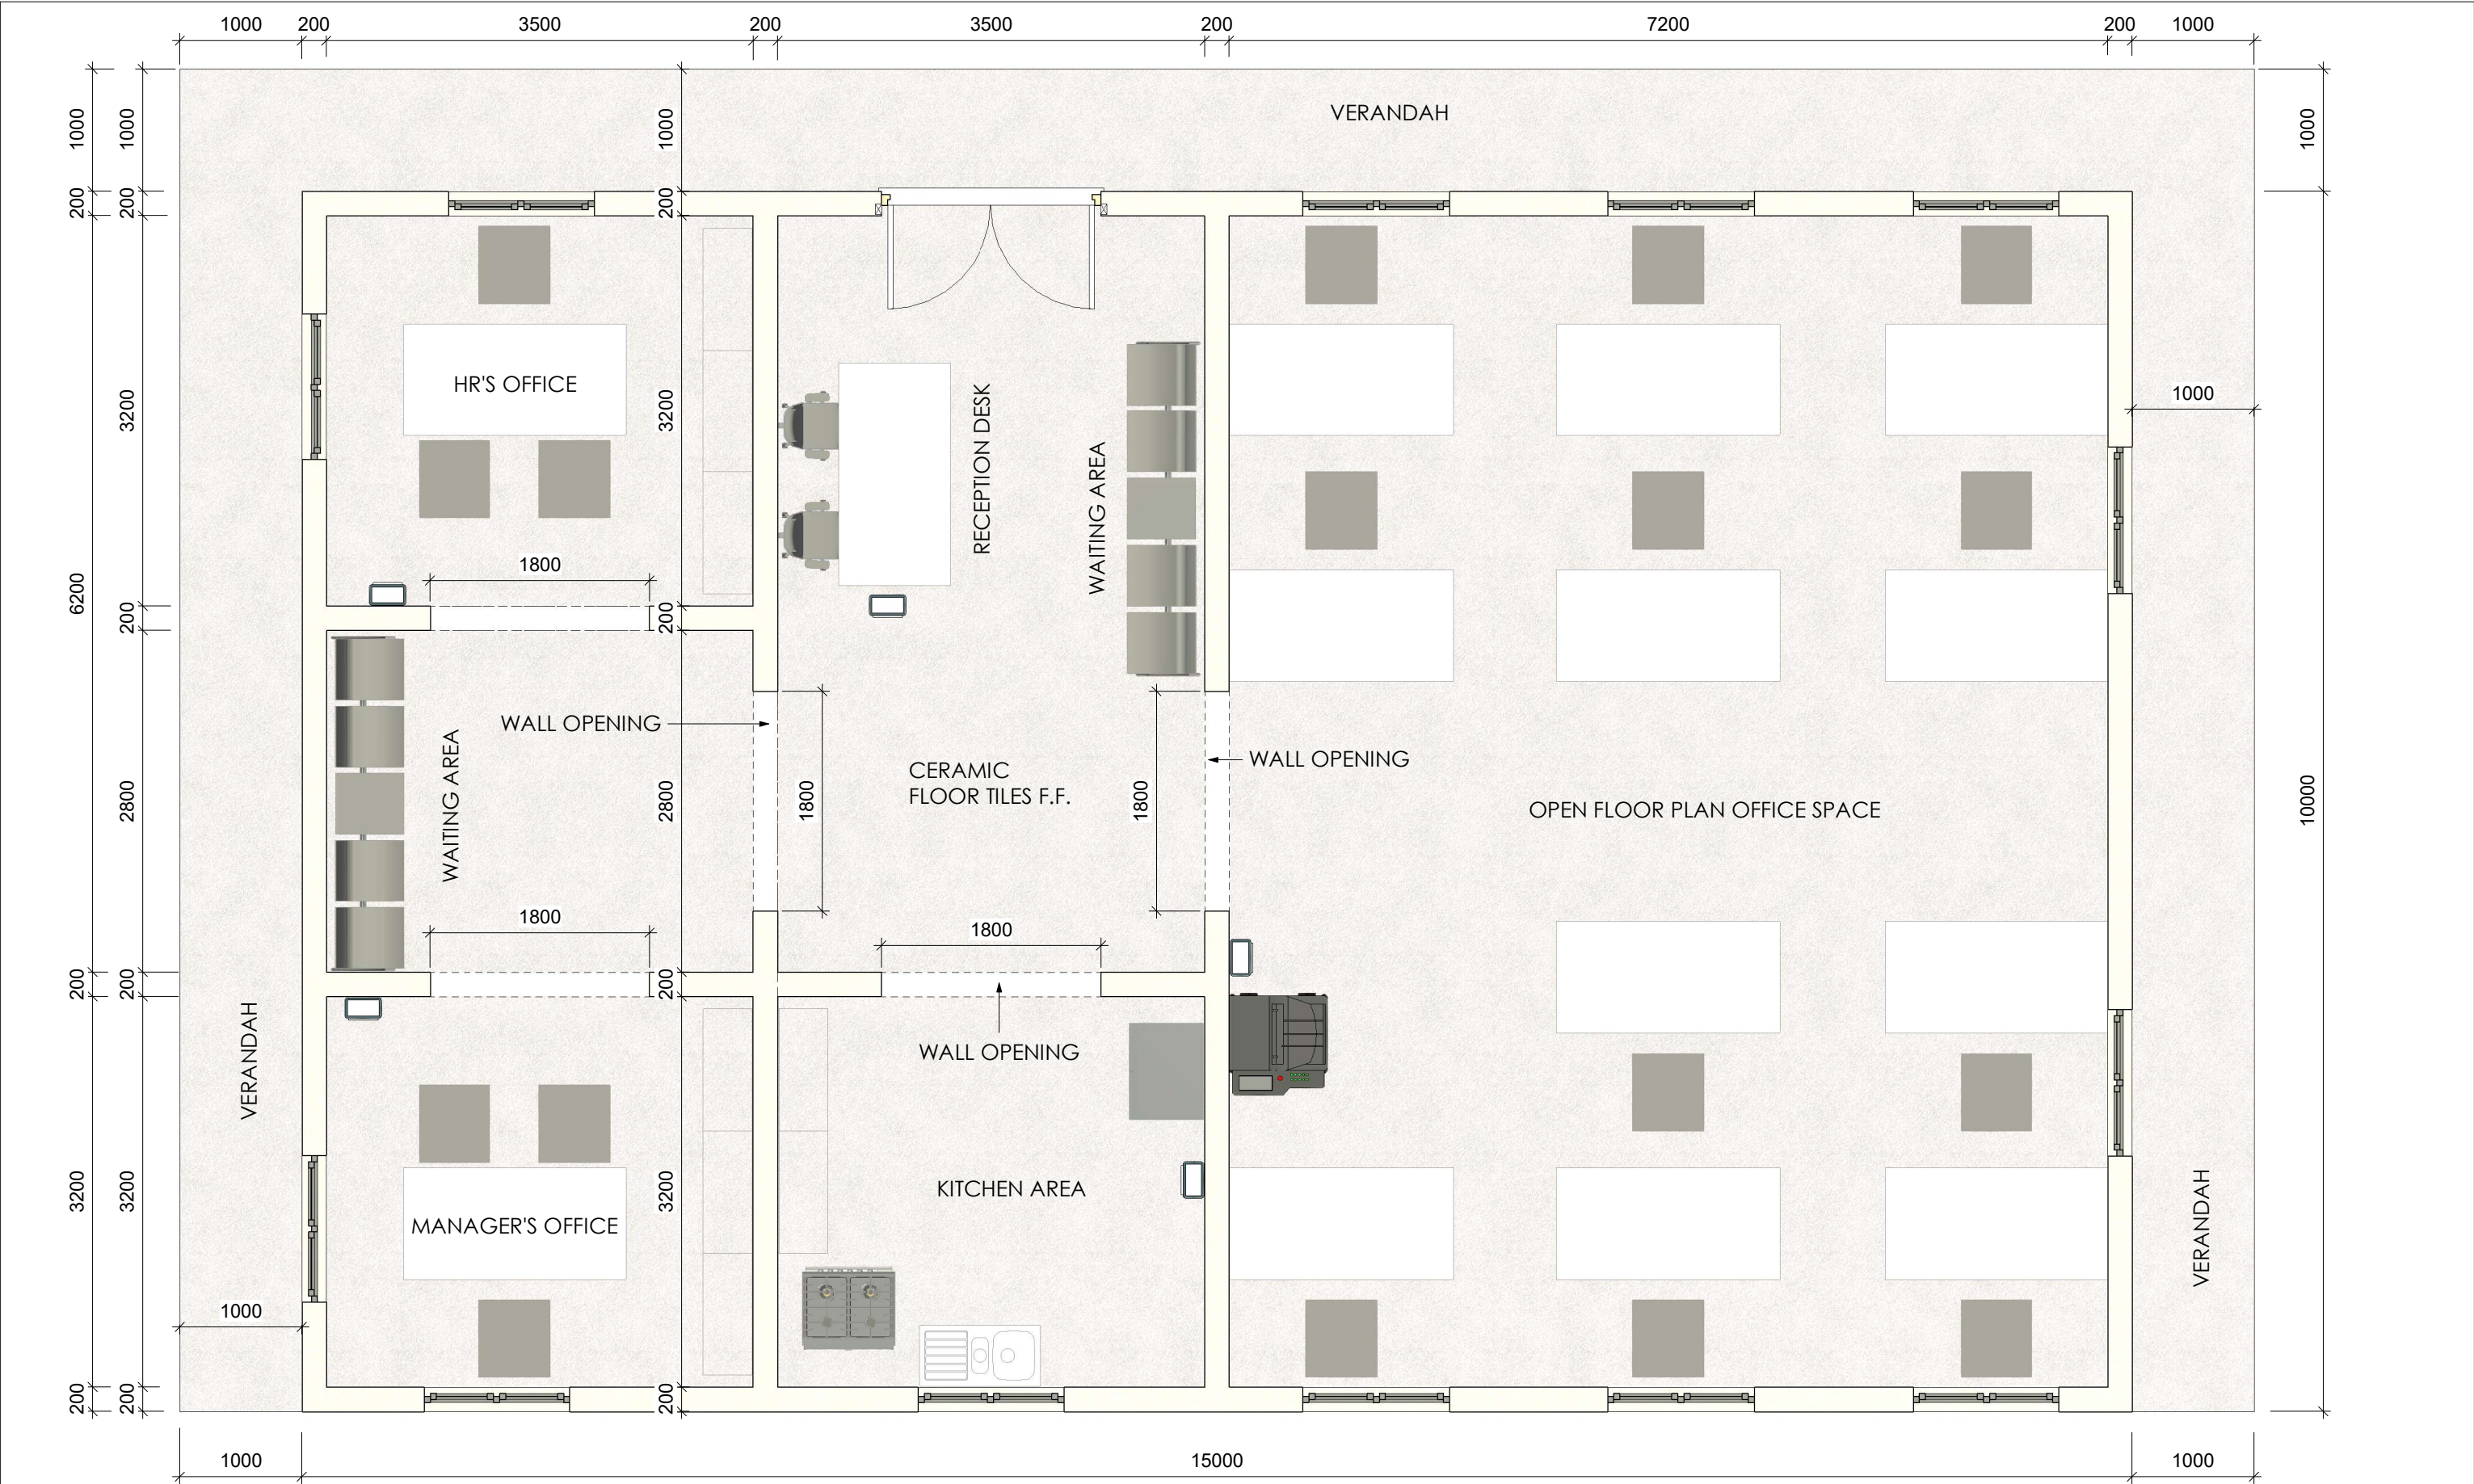



GROUND FLOOR LAYOUT
1 : 25

NOTES: 1. Concrete Class:Foundation 25/20, Column 25/20, Ground Beam 25/20; Strip Footing 25/20 (i.e. Class 25N/mm2 and Maximum Agg. Size 20mm) 2. Excavations to be inspected before blinding 3. All reinforcement to be inspected before Concreting 4. Cover to Main Reinforcement: Foundations 50; Columns 30; Ground Beams 40; Strip Footing 50; Slab 25; Beams 25. 5. Dimensions to be read and not scaled 6. All construction, purchases and finishes to be done as per BoQ description, and to Architect's and S.E.'S Approval		Revisions		Project: PROPOSED OFFICES AT AWASI NEW YARD	Client: RURAL ELECTRIFICATION & RENEWABLE ENERGY CORPORATION, REREC P.O. BOX 34585 - 00100, NAIROBI	Designed by: Cindy Naisula Drawn by: Cindy Naisula Checked by: Eng. Gideon Gitonga Approved by: Eng. Gideon Gitonga Date: 11 th October, 2023	Scale: 1 : 25
	Date	Description	Remarks				
Drawing Title:				AWASI NEW YARD			
OFFICE BLOCK GROUND FLOOR LAYOUT				S-08			

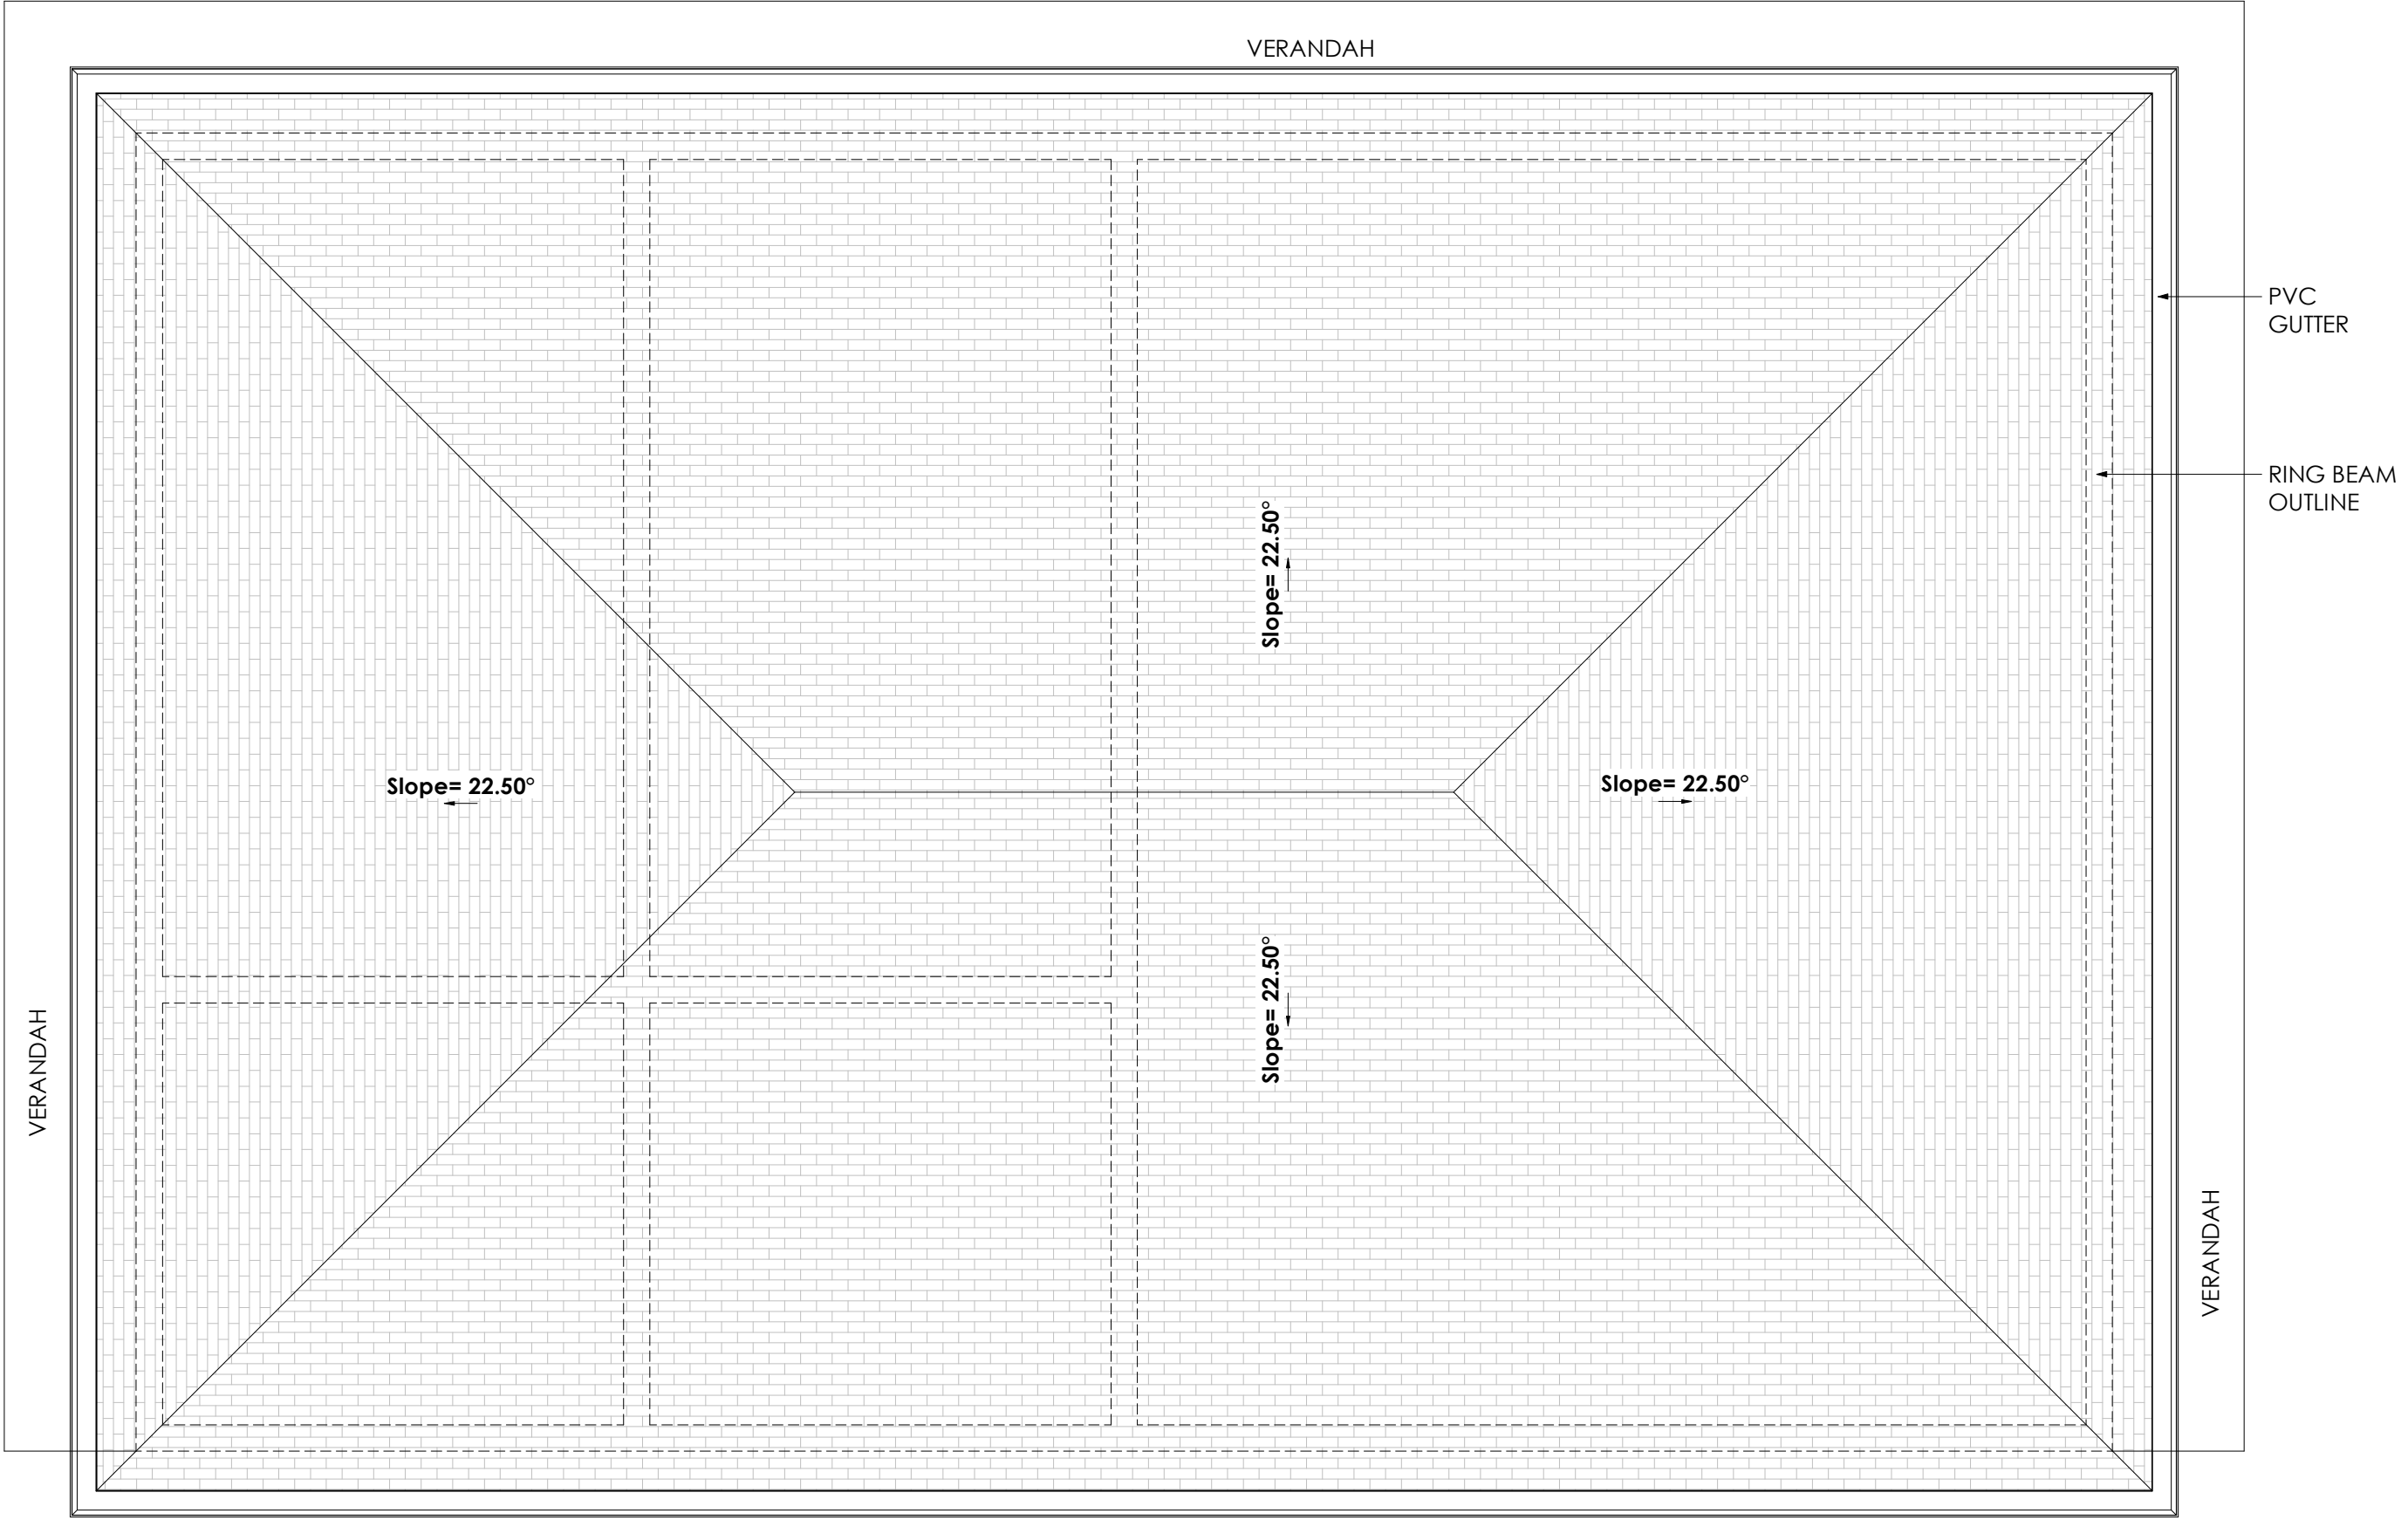

ROOF FLOOR LAYOUT
1 : 25

NOTES: 1. Concrete Class:Foundation 25/20, Column 25/20, Ground Beam 25/20; Strip Footing 25/20 (i.e. Class 25N/mm2 and Maximum Agg. Size 20mm) 2. Excavations to be inspected before blinding 3. All reinforcement to be inspected before Concreting 4. Cover to Main Reinforcement: Foundations 50; Columns 30; Ground Beams 40; Strip Footing 50; Slab 25; Beams 25. 5. Dimensions to be read and not scaled 6. All construction, purchases and finishes to be done as per BoQ description, and to Architect's and S.E.'S Approval		Revisions		Project:	Client:	Designed by: Cindy Naisula	Scale:	
	Date	Description	Remarks	PROPOSED OFFICES AT AWASI NEW YARD	RURAL ELECTRIFICATION & RENEWABLE ENERGY CORPORATION, REREC P.O. BOX 34585 - 00100, NAIROBI	Drawn by: Cindy Naisula	1 : 25	
						Checked by: Eng. Gideon Gitonga		
						Approved by: Eng. Gideon Gitonga		
						Date: 11 th October, 2023		
						Drawing Title:		AWASI NEW YARD
						OFFICE BLOCK ROOF FLOOR LAYOUT		S-09

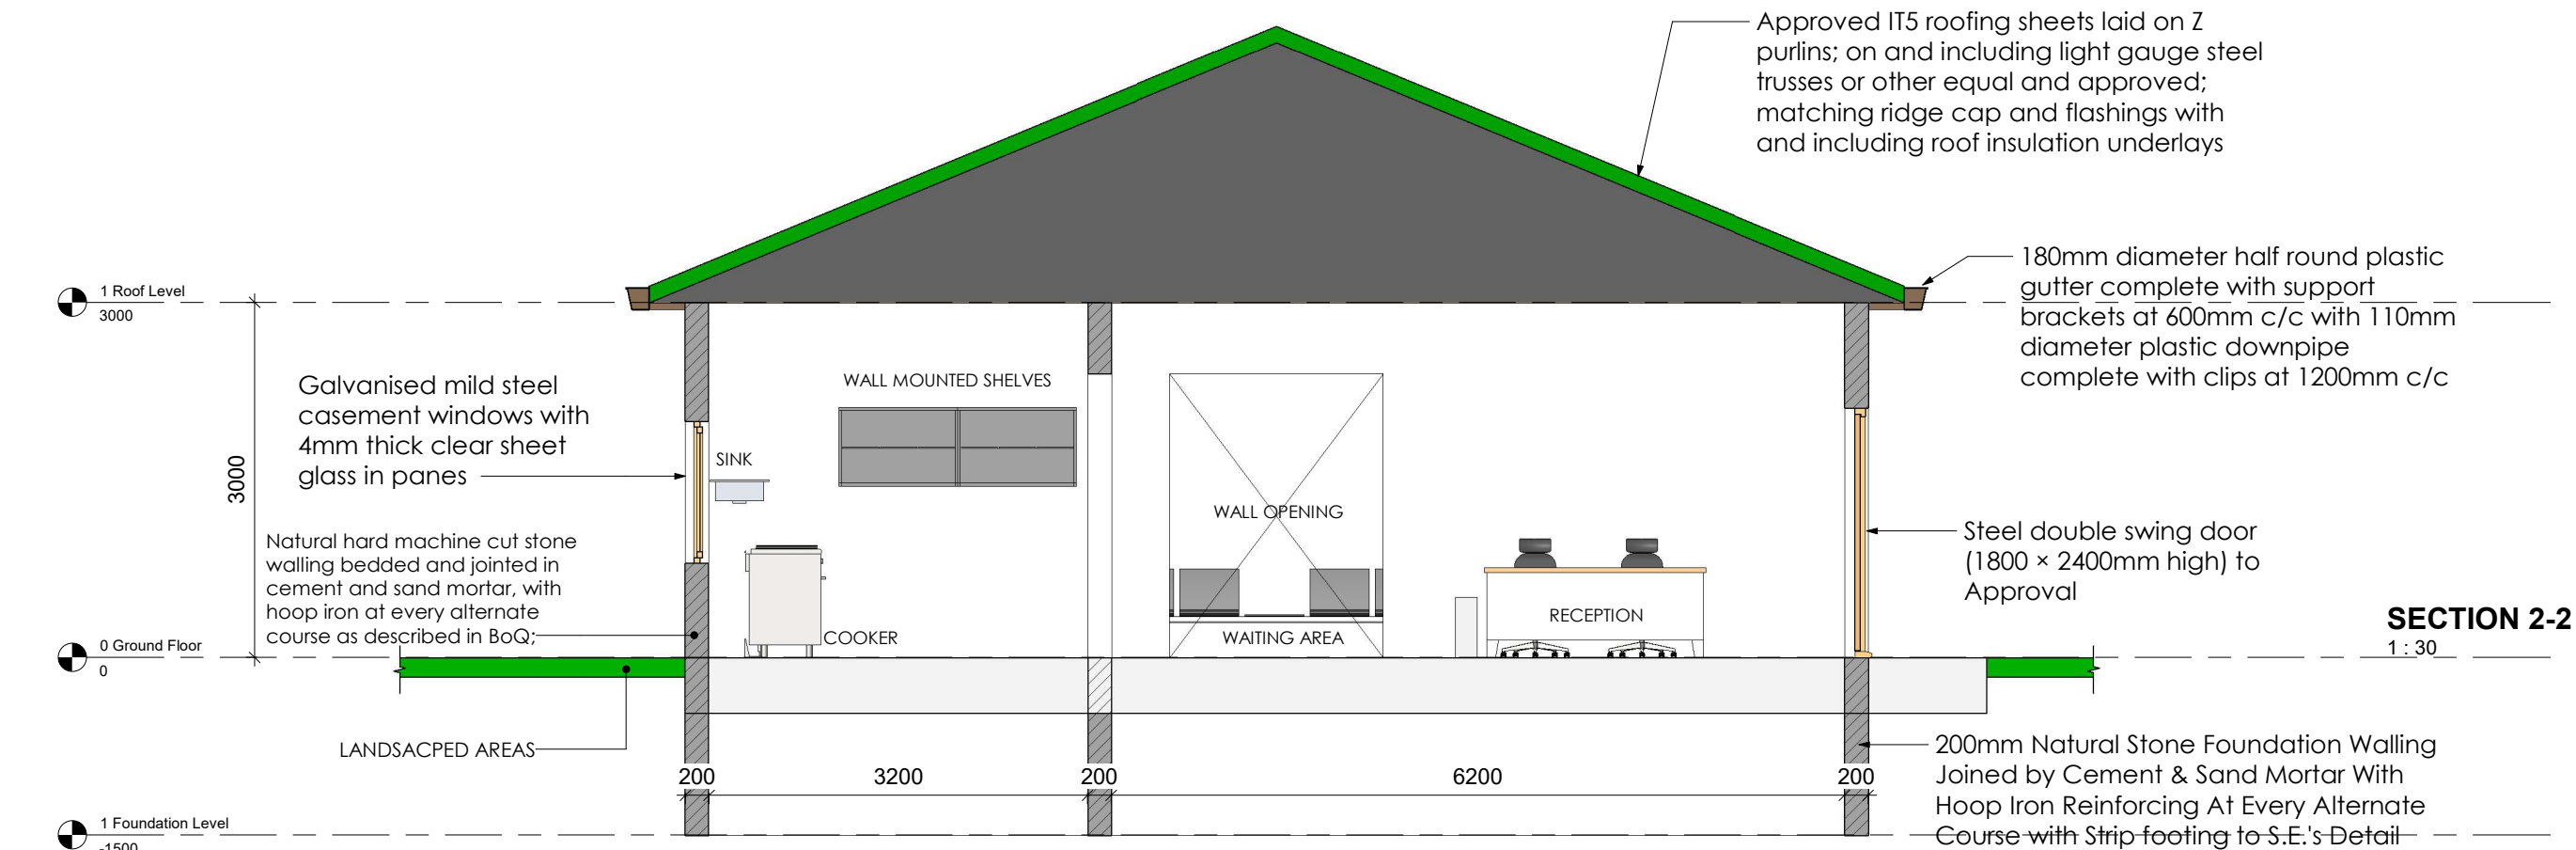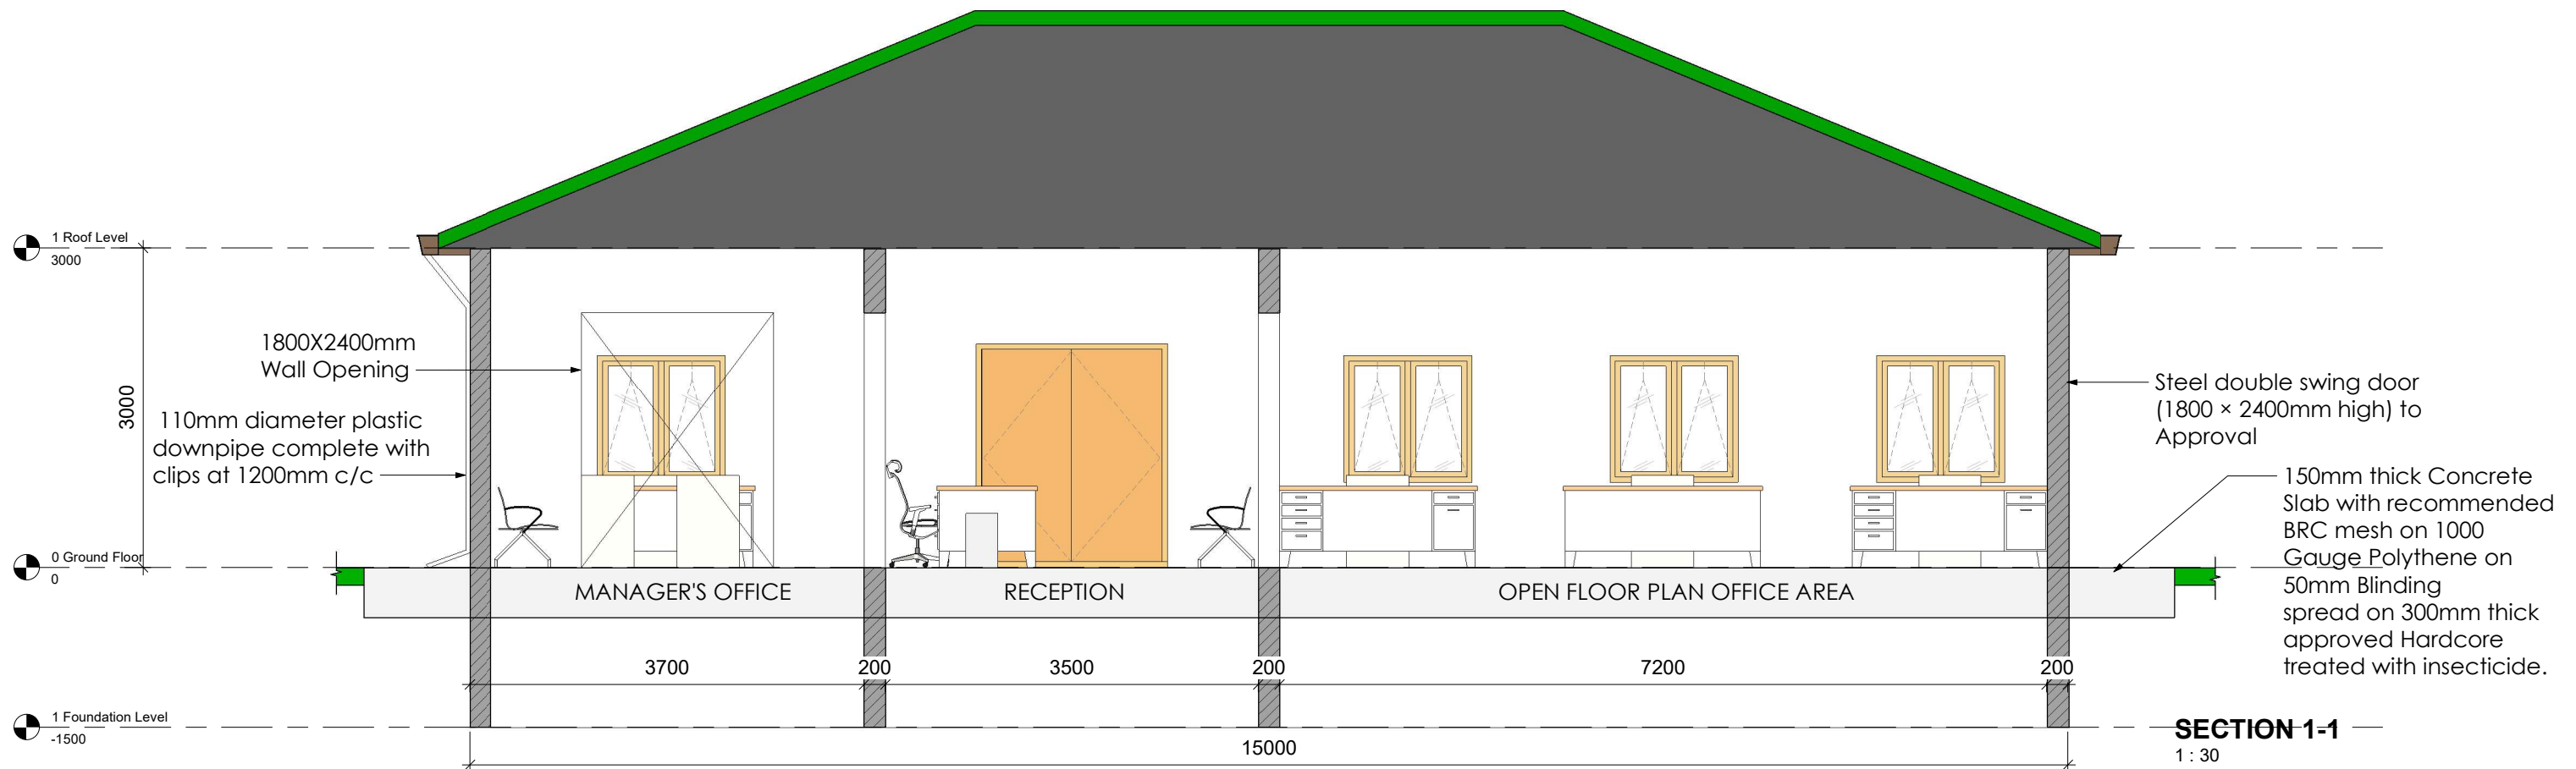

NOTES:

1. Concrete Class: Foundation 25/20, Column 25/20, Ground Beam 25/20; Strip Footing 25/20 (i.e. Class 25N/mm² and Maximum Agg. Size 20mm)
2. Excavations to be inspected before blinding
3. All reinforcement to be inspected before Concreting
4. Cover to Main Reinforcement: Foundations 50; Columns 30; Ground Beams 40; Strip Footing 50; Slab 25; Beams 25.
5. Dimensions to be read and not scaled
6. All construction, purchases and finishes to be done as per BoQ description, and to Architect's and S.E.'S Approval

Revisions		
Date	Description	Remarks


Project:
PROPOSED OFFICES AT AWASI NEW YARD

Client:
RURAL ELECTRIFICATION & RENEWABLE ENERGY
CORPORATION, REREC
P.O. BOX 34585 - 00100, NAIROBI

Drawing Title:
OFFICE BLOCK SECTION VIEWS

Designed by: Cindy Naisula
Drawn by: Cindy Naisula
Checked by: Eng. Gideon Gitonga
Approved by: Eng. Gideon Gitonga
Date: 11th October, 2023
AWASI NEW YARD
S-10

Scale:
1 : 30

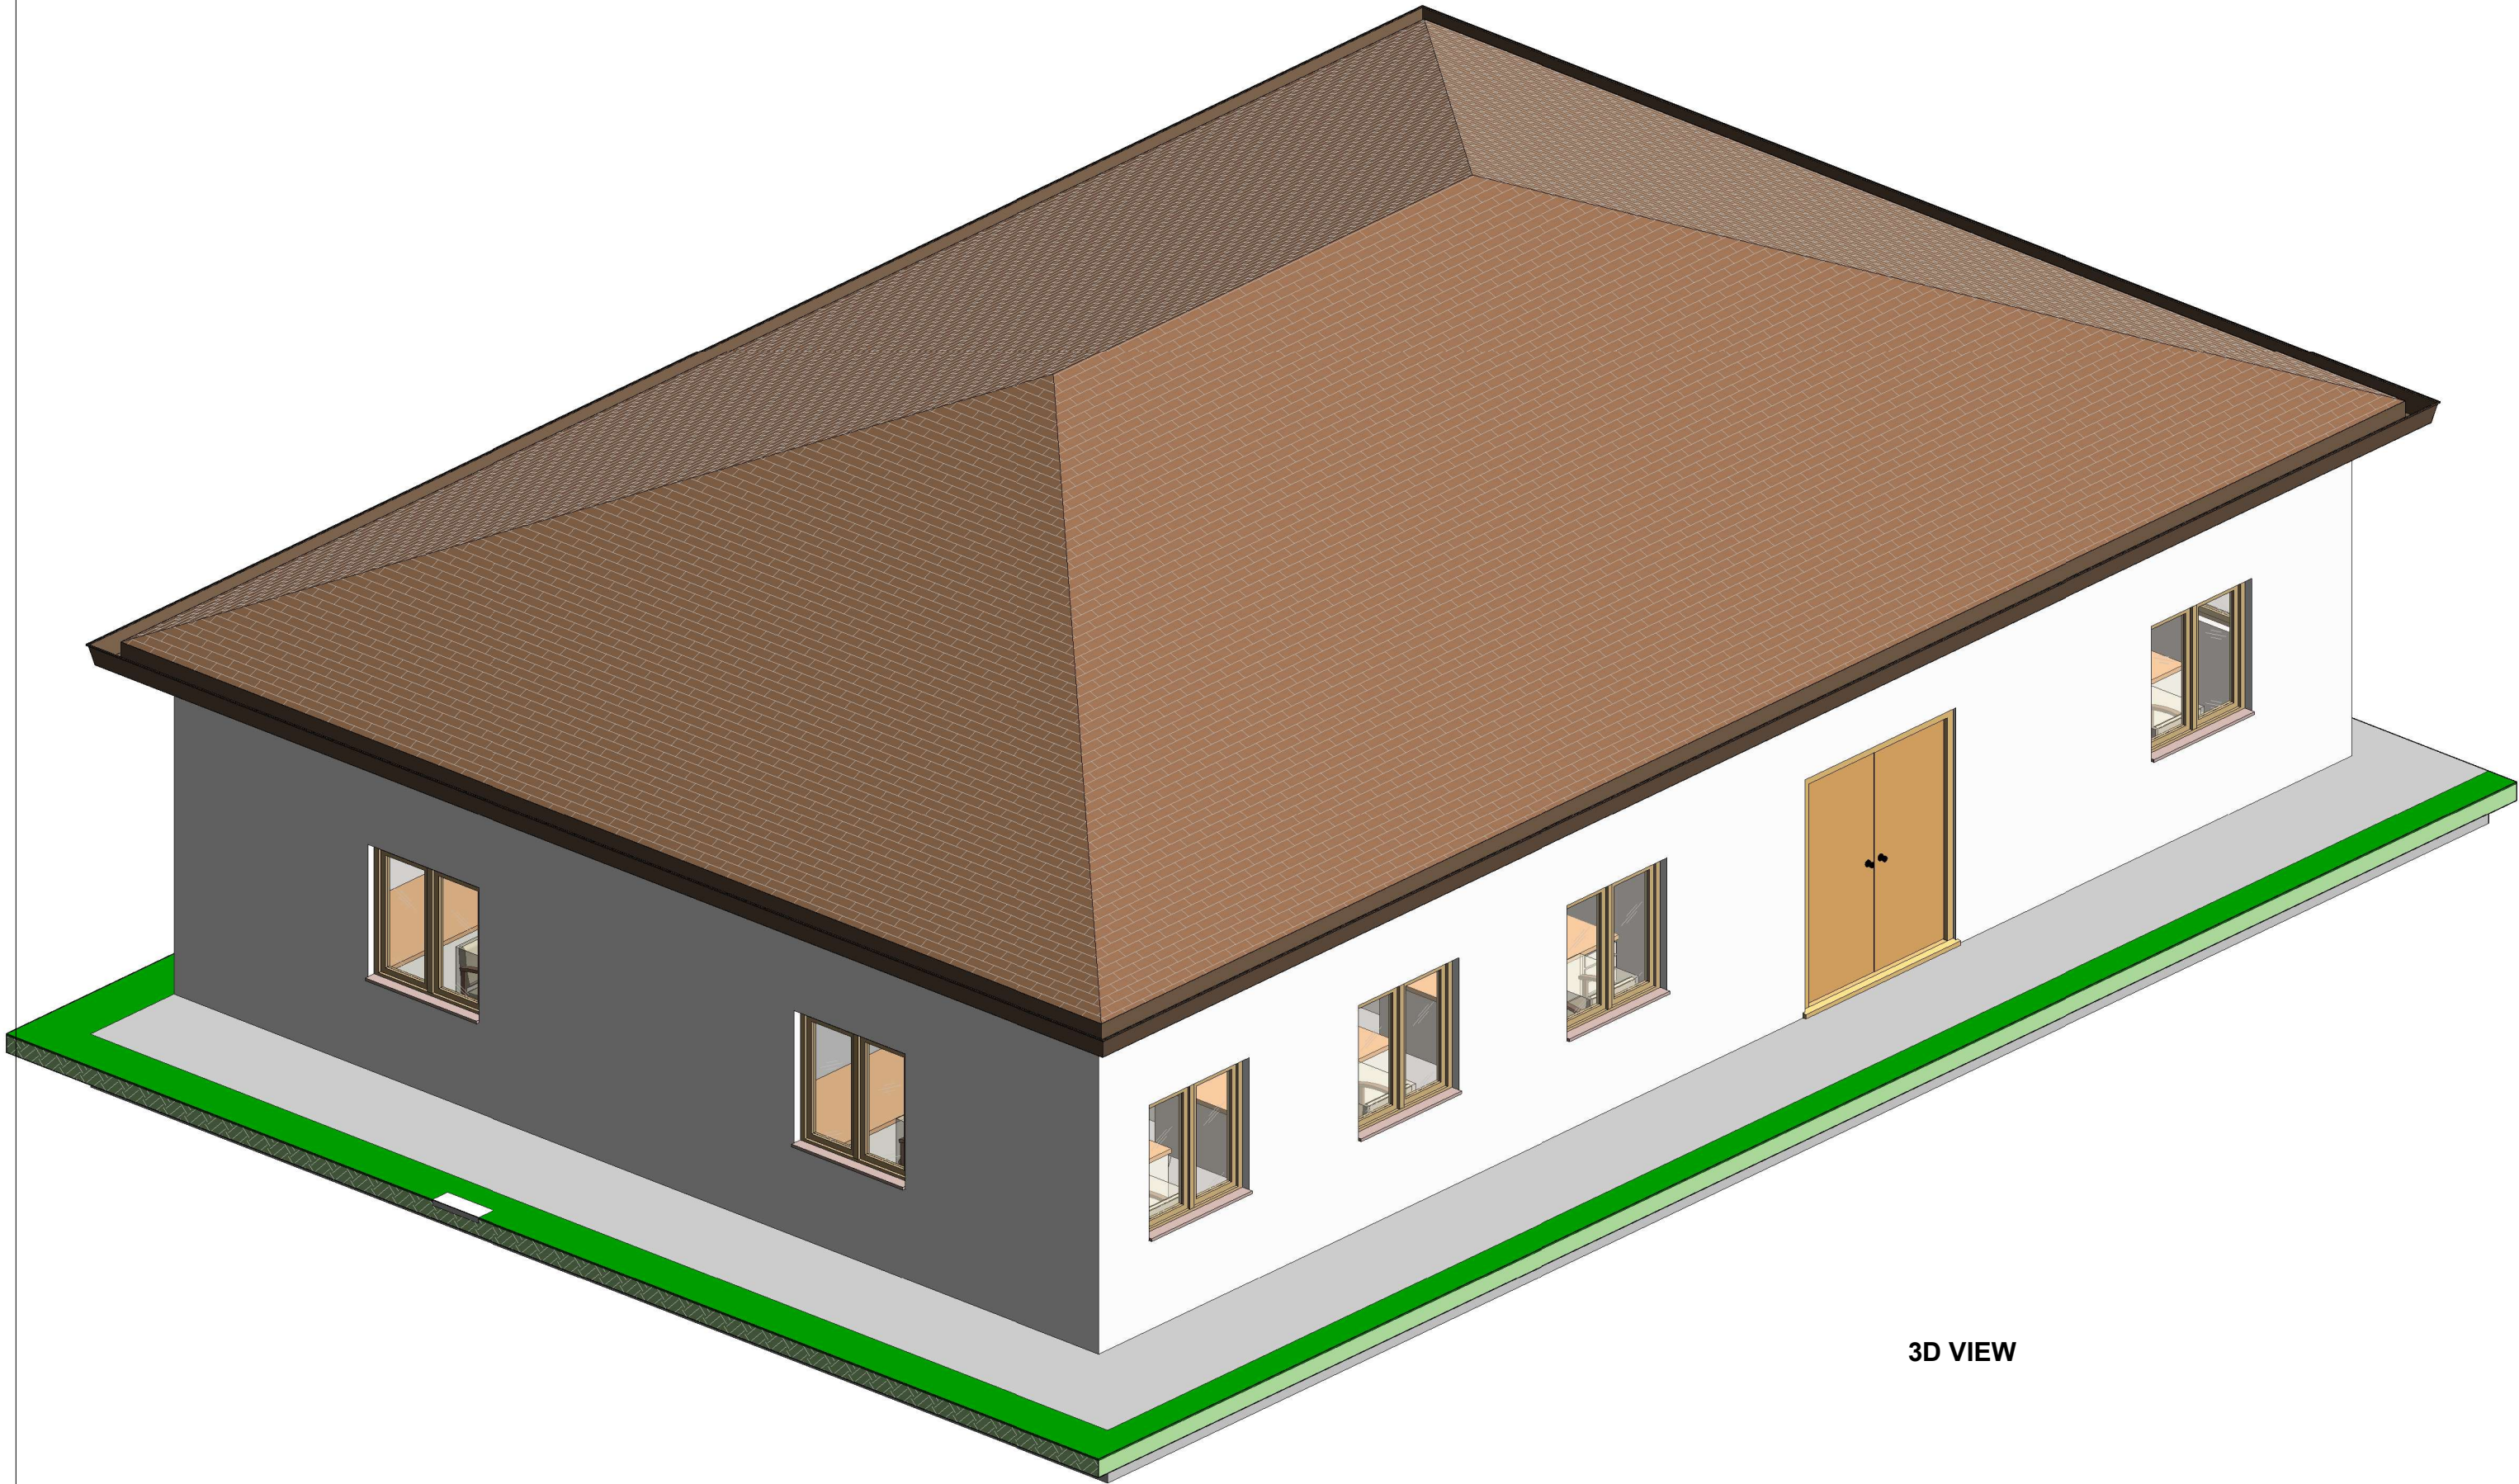


3D VIEW

NOTES: 1. Concrete Class:Foundation 25/20, Column 25/20, Ground Beam 25/20; Strip Footing 25/20 (i.e. Class 25N/mm2 and Maximum Agg. Size 20mm) 2. Excavations to be inspected before blinding 3. All reinforcement to be inspected before Concreting 4. Cover to Main Reinforcement: Foundations 50; Columns 30; Ground Beams 40; Strip Footing 50; Slab 25; Beams 25. 5. Dimensions to be read and not scaled 6. All construction, purchases and finishes to be done as per BoQ description, and to Architect's and S.E.'S Approval		Revisions		Project: PROPOSED OFFICES AT AWASI NEW YARD	Client: RURAL ELECTRIFICATION & RENEWABLE ENERGY CORPORATION, REREC P.O. BOX 34585 - 00100, NAIROBI	Designed by: Cindy Naisula Drawn by: Cindy Naisula Checked by: Eng. Gideon Gitonga Approved by: Eng. Gideon Gitonga Date: 11 th October, 2023	Scale:
	Date	Description	Remarks				
					Drawing Title: OFFICE BLOCK 3D VIEW		AWASI NEW YARD S-11



Scale:
1 : 20

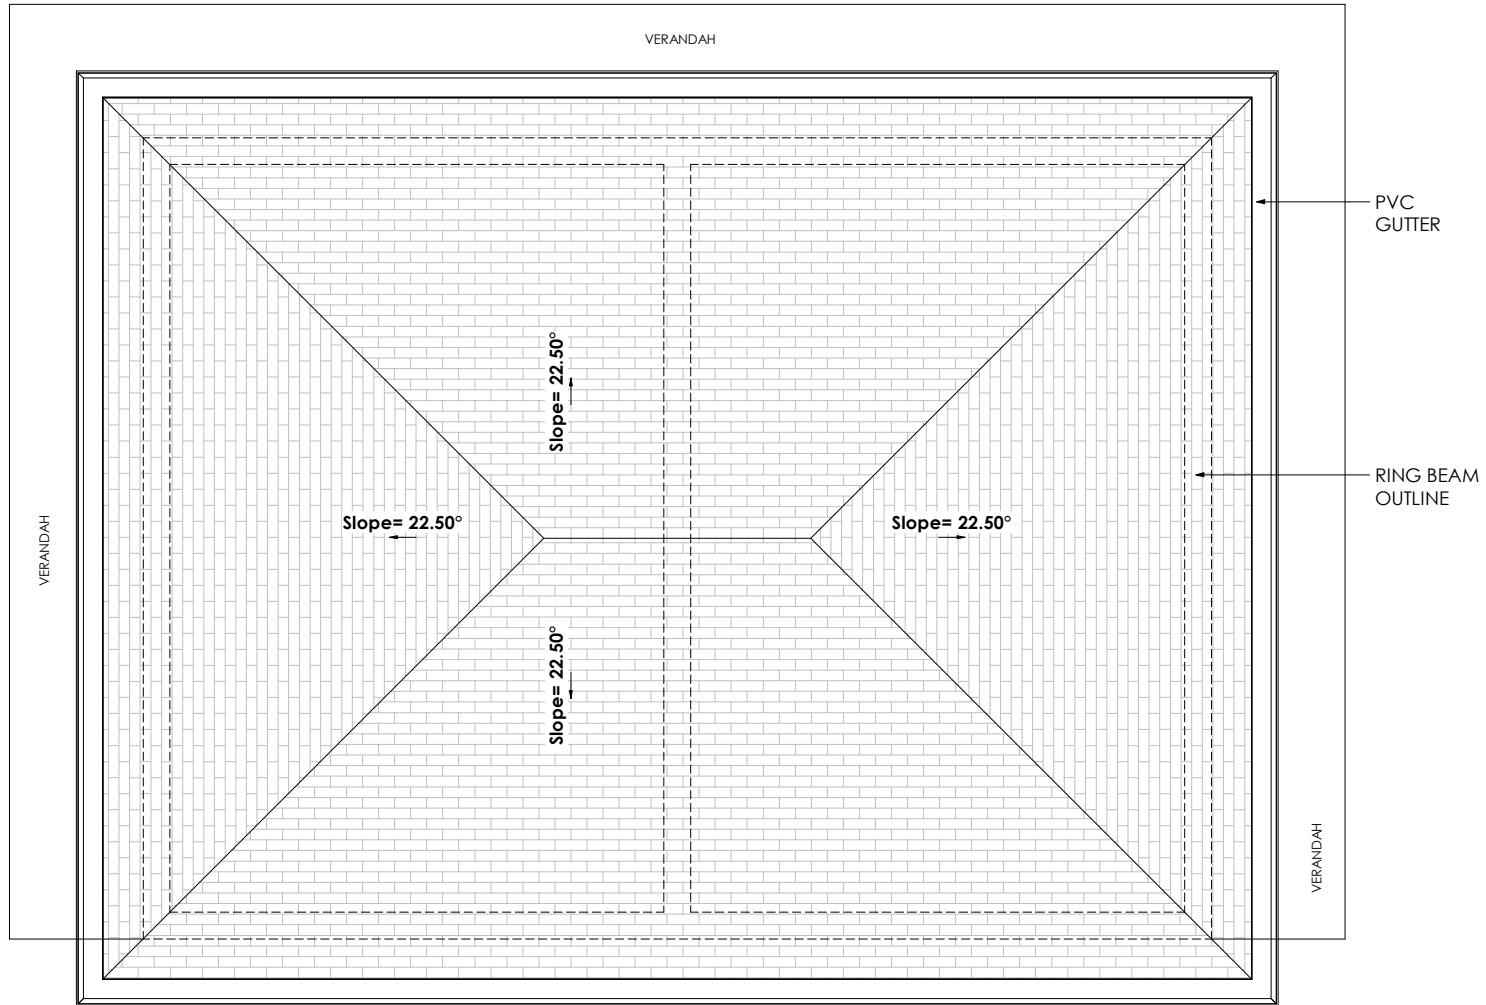

ROOF FLOOR LAYOUT
1 : 20

NOTES:

1. Concrete Class: Foundation 25/20, Column 25/20, Ground Beam 25/20; Strip Footing 25/20 (i.e. Class 25N/mm² and Maximum Agg. Size 20mm)
2. Excavations to be inspected before blinding
3. All reinforcement to be inspected before Concreting
4. Cover to Main Reinforcement: Foundations 50; Columns 30; Ground Beams 40; Strip Footing 50; Slab 25; Beams 25.
5. Dimensions to be read and not scaled
6. All construction, purchases and finishes to be done as per BoQ description, and to Architect's and S.E.'S Approval

Revisions		
Date	Description	Remarks

Project:

PROPOSED OFFICES AT AWASI NEW YARD

Client:

RURAL ELECTRIFICATION & RENEWABLE ENERGY CORPORATION, REREC
P.O. BOX 34585 - 00100, NAIROBI


Drawing Title:

ABLUTION BLOCK ROOF FLOOR LAYOUT

Designed by: Cindy Naisula
Drawn by: Cindy Naisula
Checked by: Eng. Gideon Gitonga
Approved by: Eng. Gideon Gitonga
Date: 11th October, 2023

AWASI NEW YARD
S-13

Scale:
1 : 20

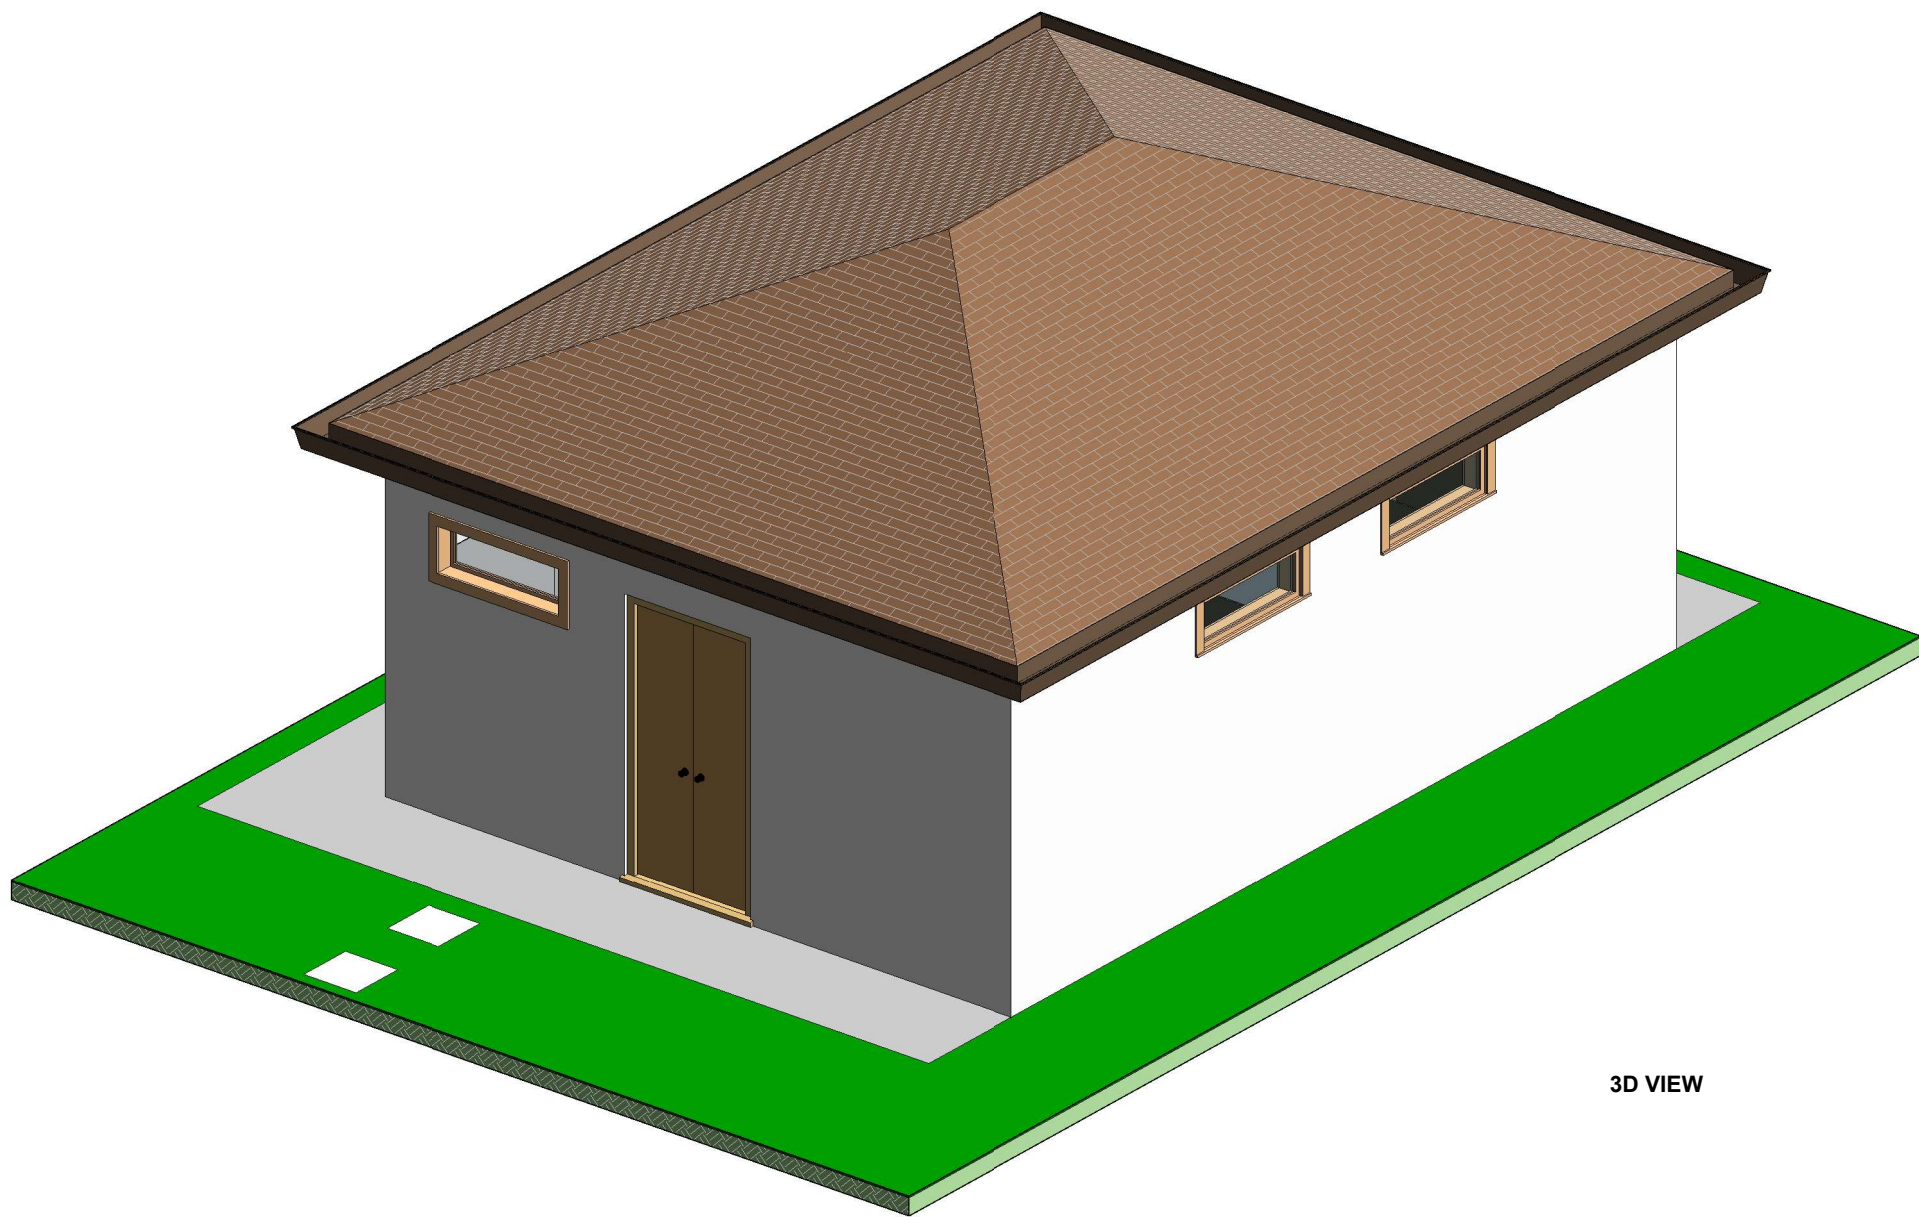

3D VIEW

NOTES:

1. Concrete Class:Foundation 25/20, Column 25/20, Ground Beam 25/20; Strip Footing 25/20 (i.e. Class 25N/mm2 and Maximum Agg. Size 20mm)

2. Excavations to be inspected before blinding

3. All reinforcement to be inspected before Concreting

4. Cover to Main Reinforcement: Foundations 50; Columns 30; Ground Beams 40; Strip Footing 50; Slab 25; Beams 25.

5. Dimensions to be read and not scaled

6. All construction, purchases and finishes to be done as per BoQ description, and to Architect's and S.E.'S Approval

Revisions

Date	Description	Remarks

Project:
PROPOSED OFFICES AT AWASI NEW YARD

Client:
RURAL ELECTRIFICATION & RENEWABLE ENERGY CORPORATION, REREC
P.O. BOX 34585 - 00100, NAIROBI

Designed by: Cindy Naisula
Drawn by: Cindy Naisula
Checked by: Eng. Gideon Gitonga
Approved by: Eng. Gideon Gitonga
Date: 11th October, 2023

Scale:

AWASI NEW YARD
S-15