


BULDINGS KEY	
A	OFFICE BLOCK (15X10M)
B	ABLUTION BLOCK (8X6M)
C	SEPTIC TANK
D	40FT CONTAINER
E	35X35M POLE PILES

YARD LAYOUT
1 : 130

NOTES: 1. Concrete Class:Foundation 25/20, Column 25/20, Ground Beam 25/20; Strip Footing 25/20 (i.e. Class 25N/mm2 and Maximum Agg. Size 20mm) 2. Excavations to be inspected before blinding 3. All reinforcement to be inspected before Concreting 4. Cover to Main Reinforcement: Foundations 50; Columns 30; Ground Beams 40; Strip Footing 50; Slab 25; Beams 25. 5. Dimensions to be read and not scaled 6. This drawing to be read in conjunction with Architectural Drawings				Project: PROPOSED SITE PLAN AT AWASI NEW YARD	Client: RURAL ELECTRIFICATION & RENEWABLE ENERGY CORPORATION, REREC P.O. BOX 34585 - 00100, NAIROBI	Designed by: Cindy Naisula Drawn by: Cindy Naisula Checked by: Eng. Gideon Gitonga Approved by: Eng. Gideon Gitonga Date: 11 th October, 2023	Scale: 1 : 130	
		Date	Description					Remarks

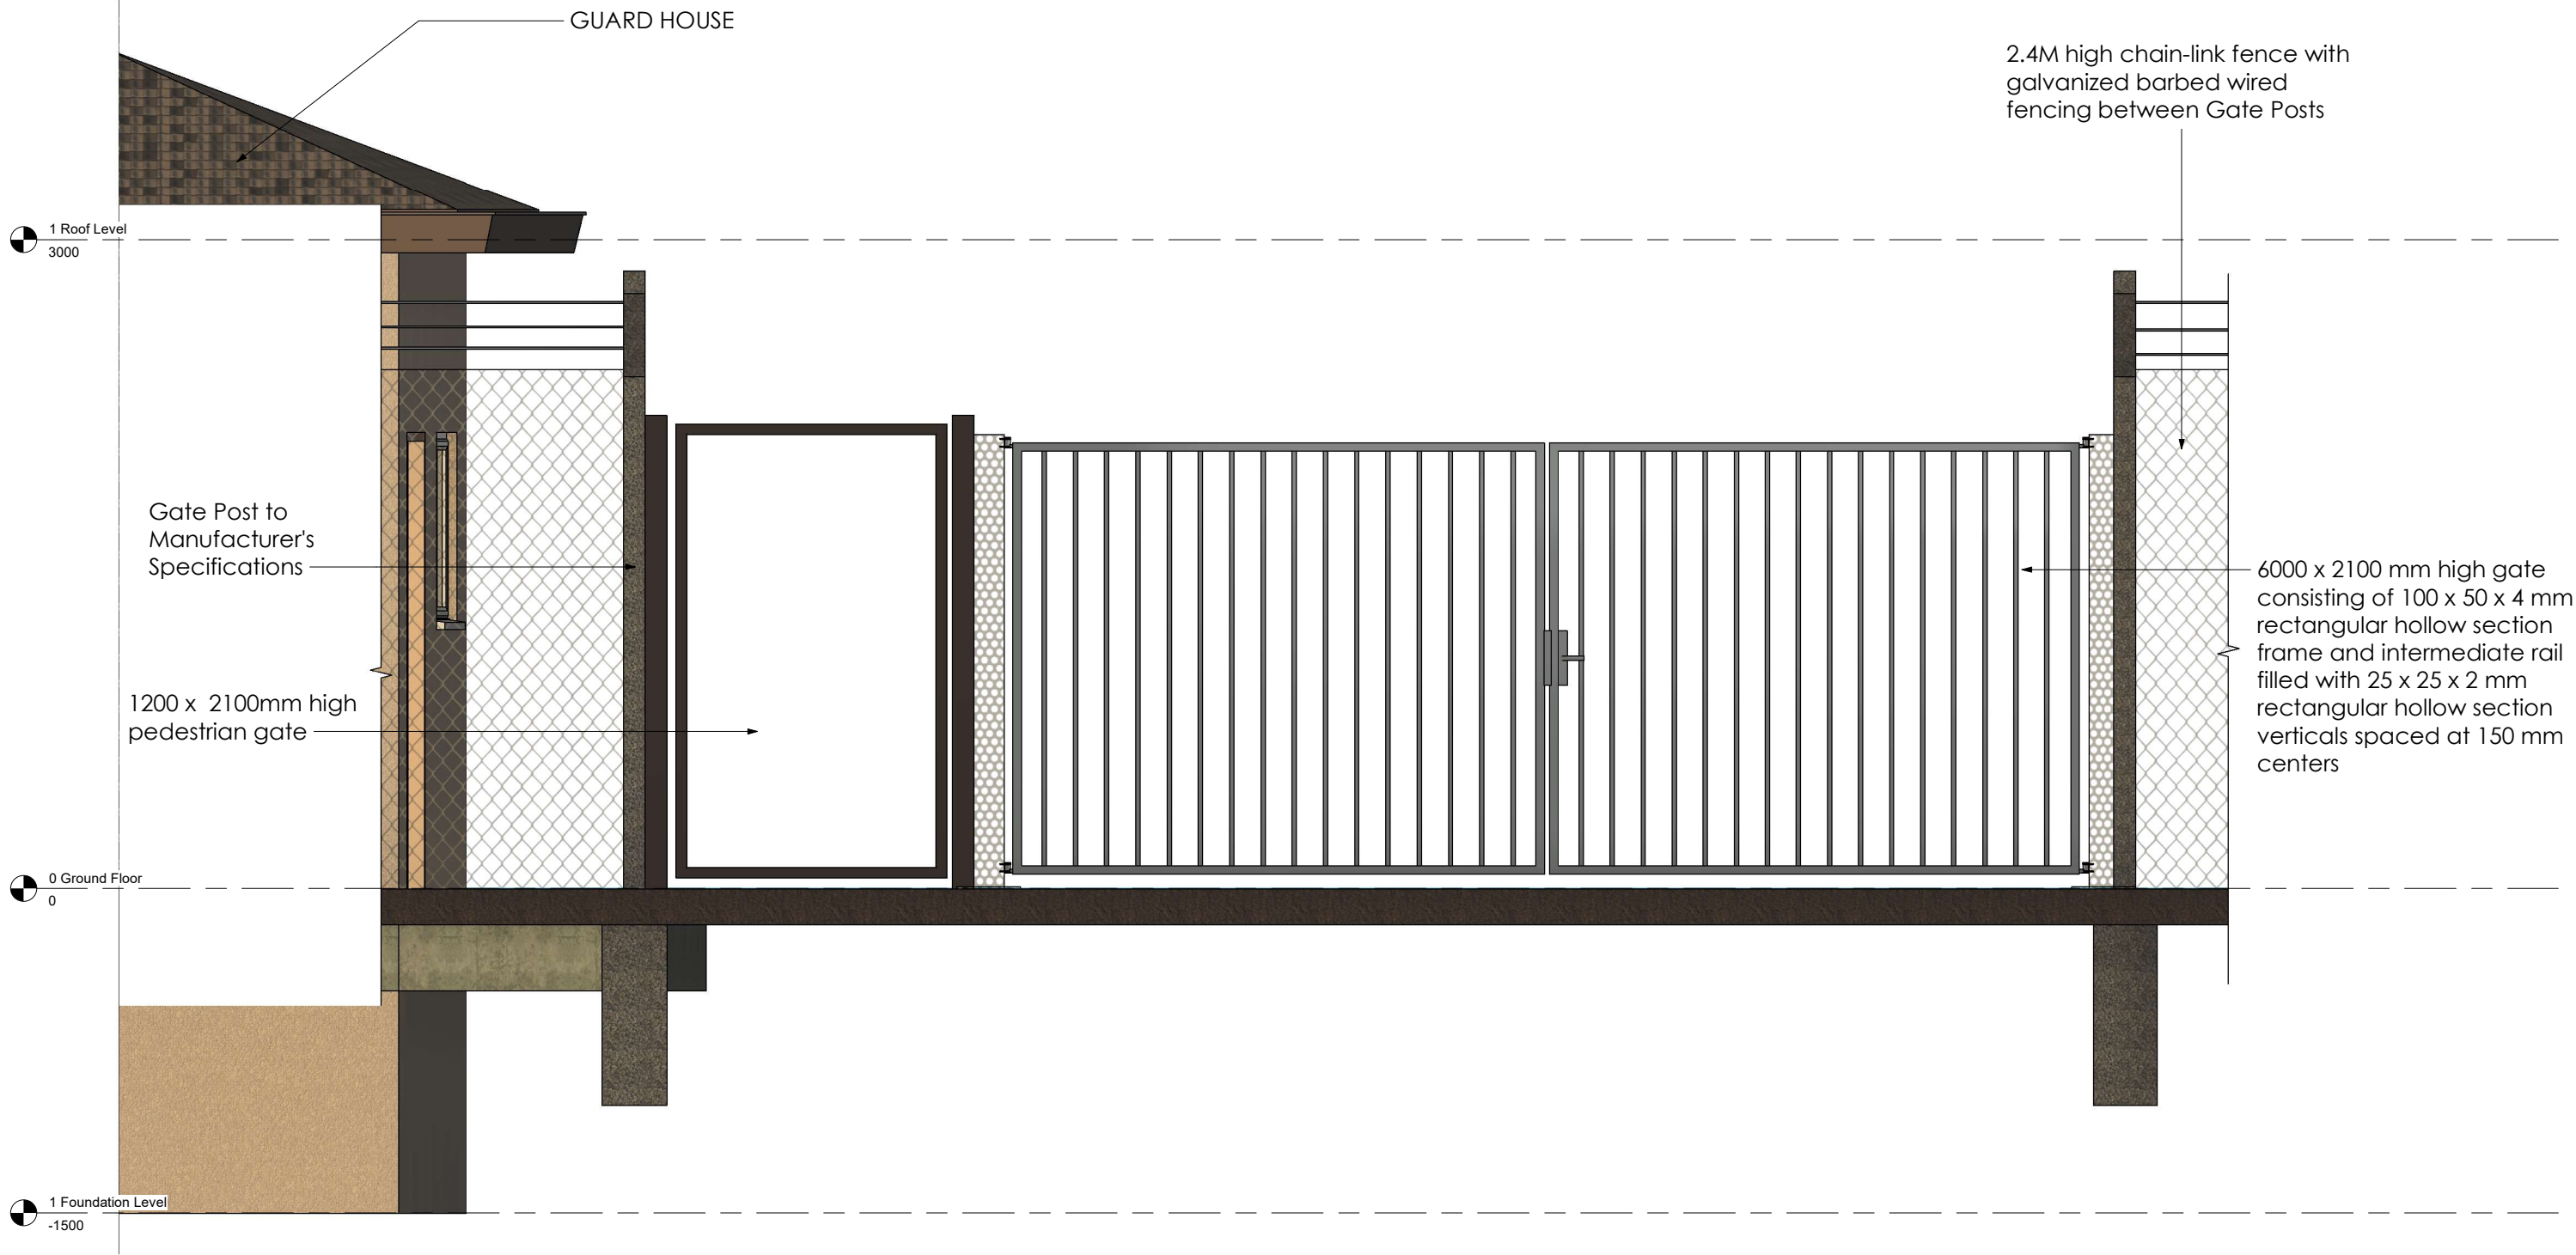

GATE ELEVATION VIEW
1 : 15

NOTES:

1. Concrete Class:Foundation 25/20, Column 25/20, Ground Beam 25/20; Strip Footing 25/20 (i.e. Class 25N/mm2 and Maximum Agg. Size 20mm)
2. Excavations to be inspected before blinding
3. All reinforcement to be inspected before Concreting
4. Cover to Main Reinforcement: Foundations 50; Columns 30; Ground Beams 40; Strip Footing 50; Slab 25; Beams 25.
5. Dimensions to be read and not scaled
6. All construction, purchases and finishes to be done as per BoQ description, and to Architect's and S.E.'S Approval

Revisions		
Date	Description	Remarks

Project:
PROPOSED OFFICES AT AWASI NEW YARD

Client:
RURAL ELECTRIFICATION & RENEWABLE ENERGY CORPORATION, REREC
P.O. BOX 34585 - 00100, NAIROBI

Drawing Title:


GATE DETAILS

Designed by: Cindy Naisula
Drawn by: Cindy Naisula
Checked by: Eng. Gideon Gitonga
Approved by: Eng. Gideon Gitonga
Date: 11th October, 2023

AWASI NEW YARD




S-02

Scale:
1 : 15

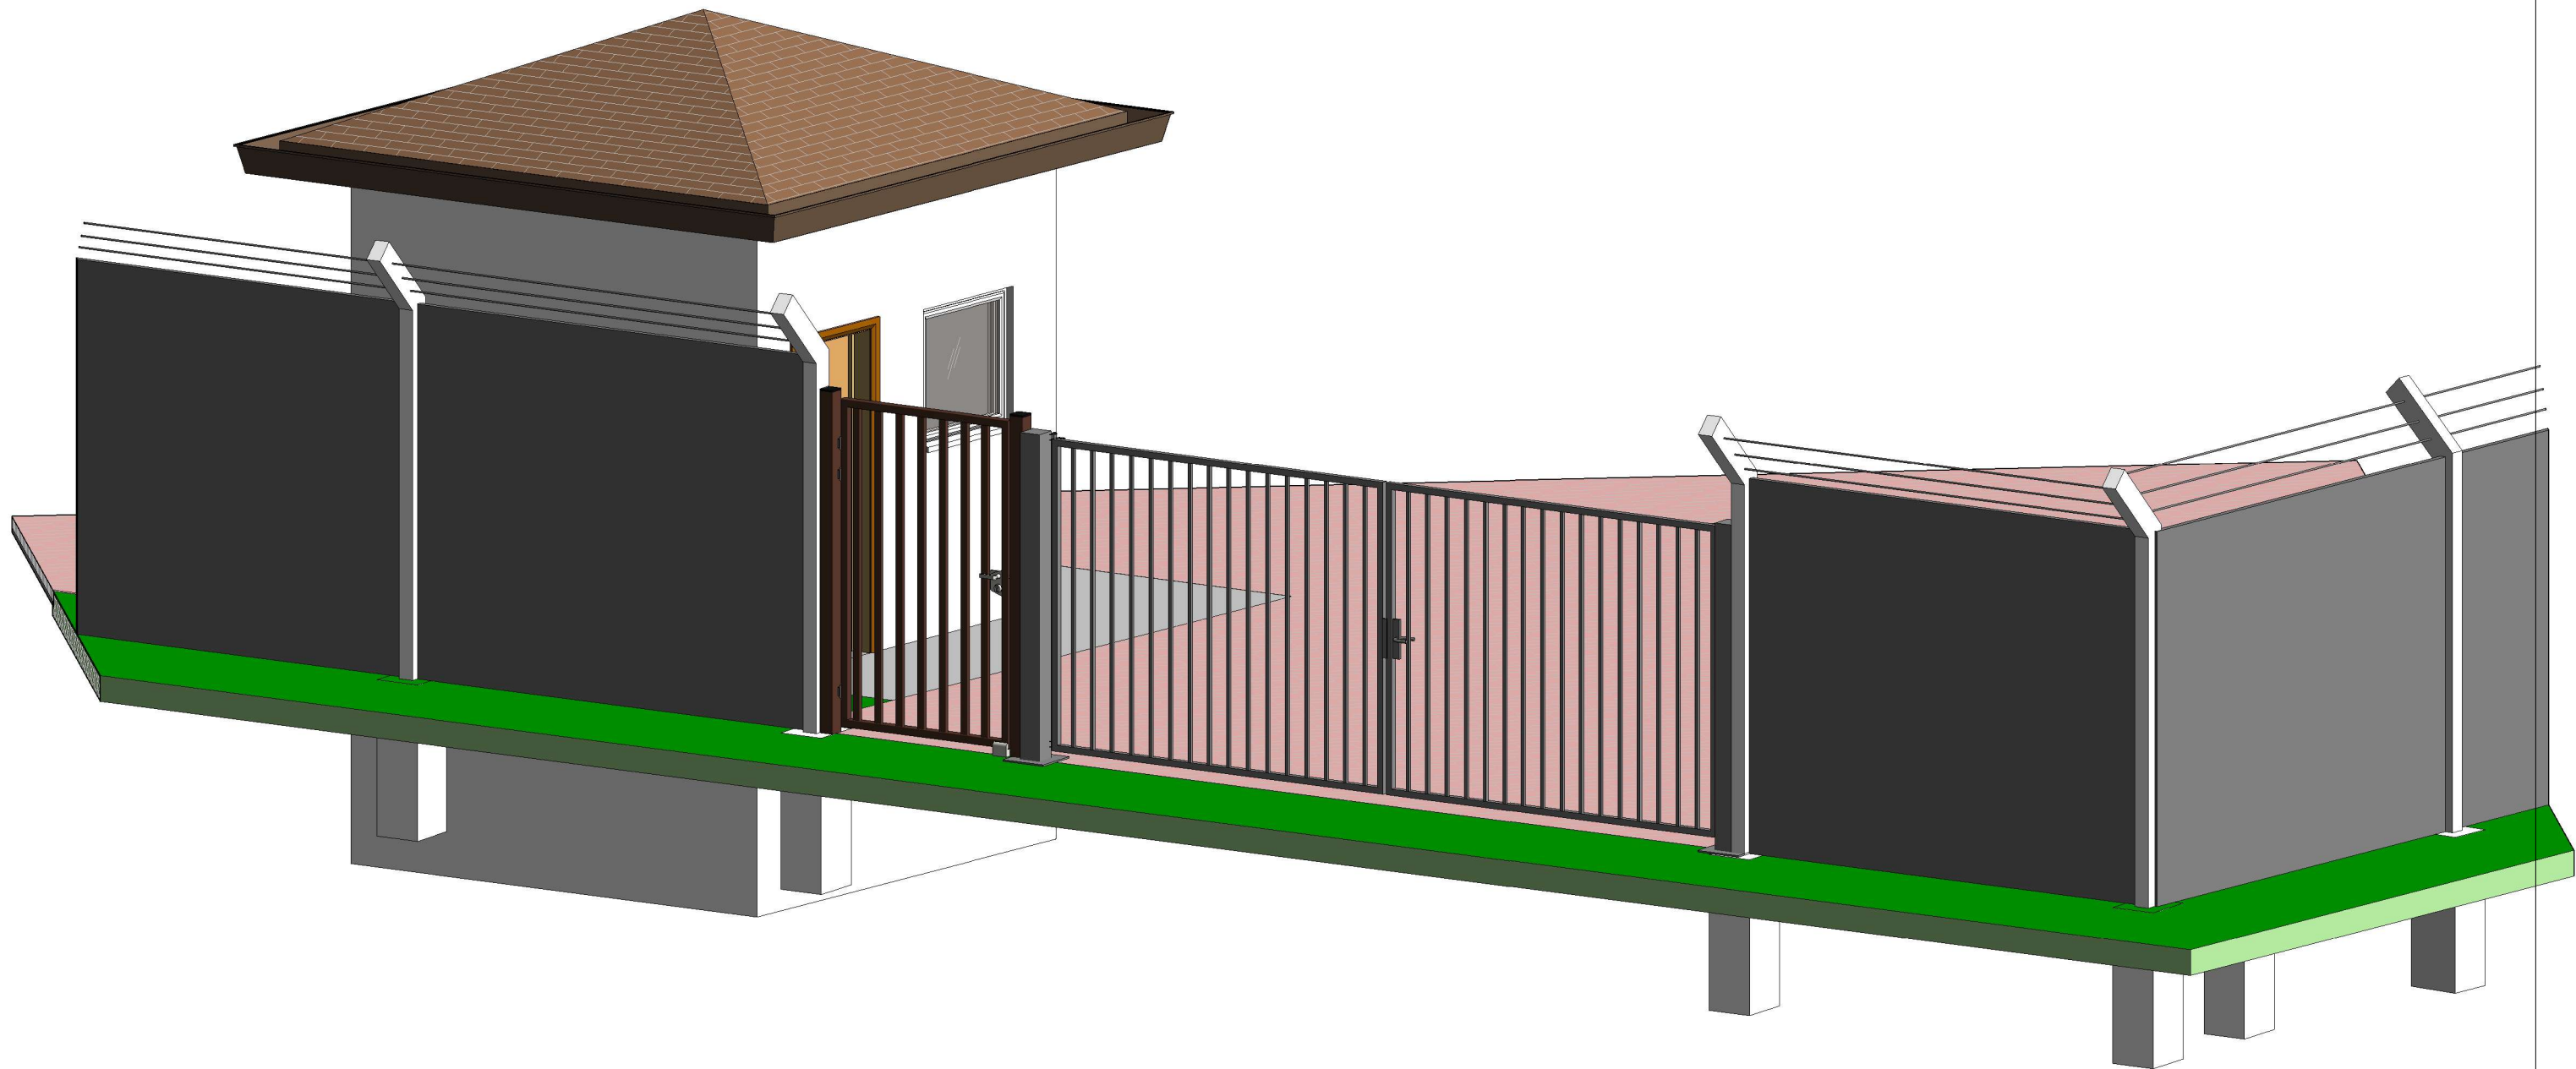


3D VIEW

NOTES: 1. Concrete Class:Foundation 25/20, Column 25/20, Ground Beam 25/20; Strip Footing 25/20 (i.e. Class 25N/mm2 and Maximum Agg. Size 20mm) 2. Excavations to be inspected before blinding 3. All reinforcement to be inspected before Concreting 4. Cover to Main Reinforcement: Foundations 50; Columns 30; Ground Beams 40; Strip Footing 50; Slab 25; Beams 25. 5. Dimensions to be read and not scaled 6. All construction, purchases and finishes to be done as per BoQ description, and to Architect's and S.E.'S Approval		Revisions		Project: PROPOSED OFFICES AT AWASI NEW YARD	Client: RURAL ELECTRIFICATION & RENEWABLE ENERGY CORPORATION, REREC P.O. BOX 34585 - 00100, NAIROBI	Designed by: Cindy Naisula Drawn by: Cindy Naisula Checked by: Eng. Gideon Gitonga Approved by: Eng. Gideon Gitonga Date: 11 th October, 2023	Scale:
	Date	Description	Remarks				
				Drawing Title:	AWASI NEW YARD		
				GATE 3D VIEW	S-03		

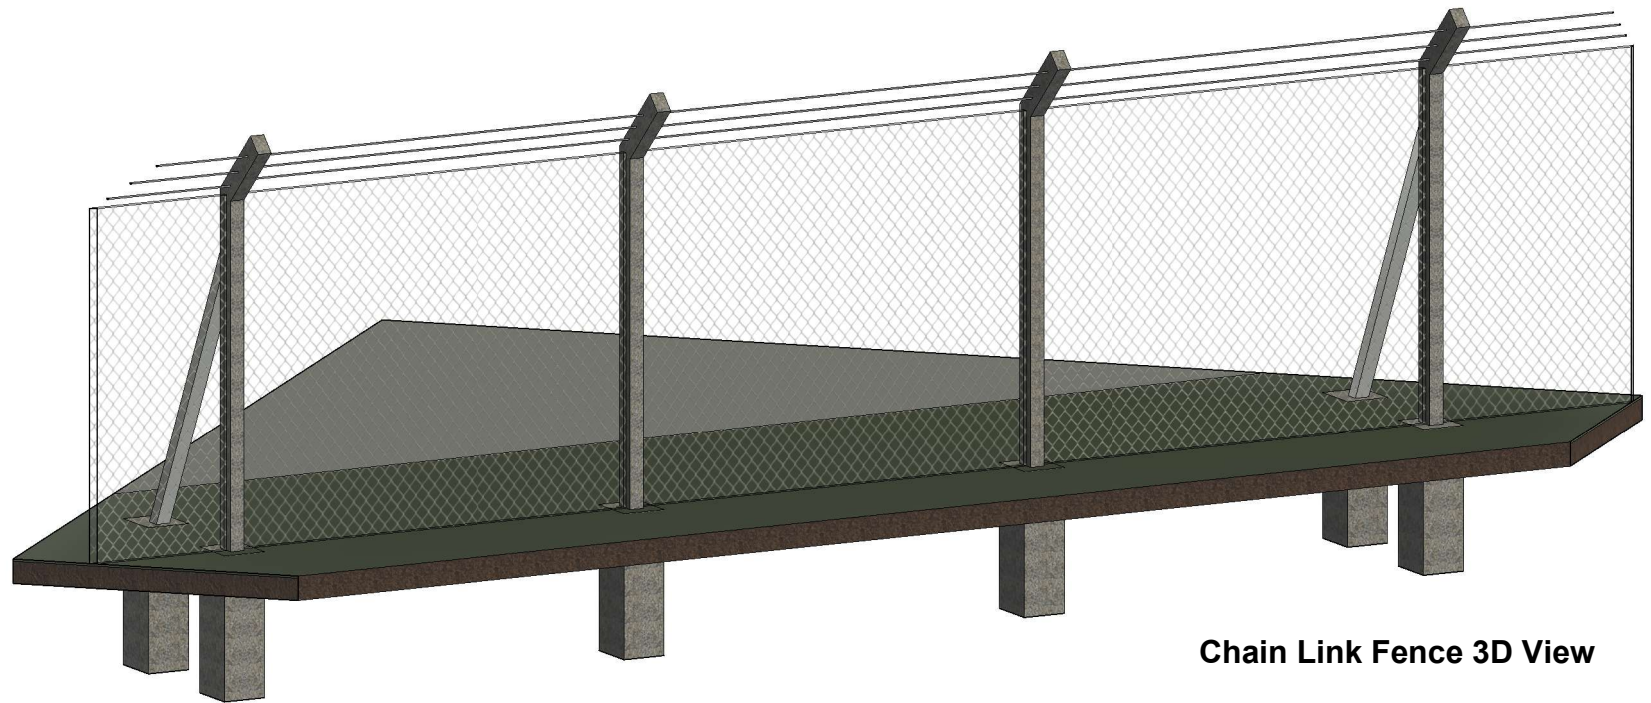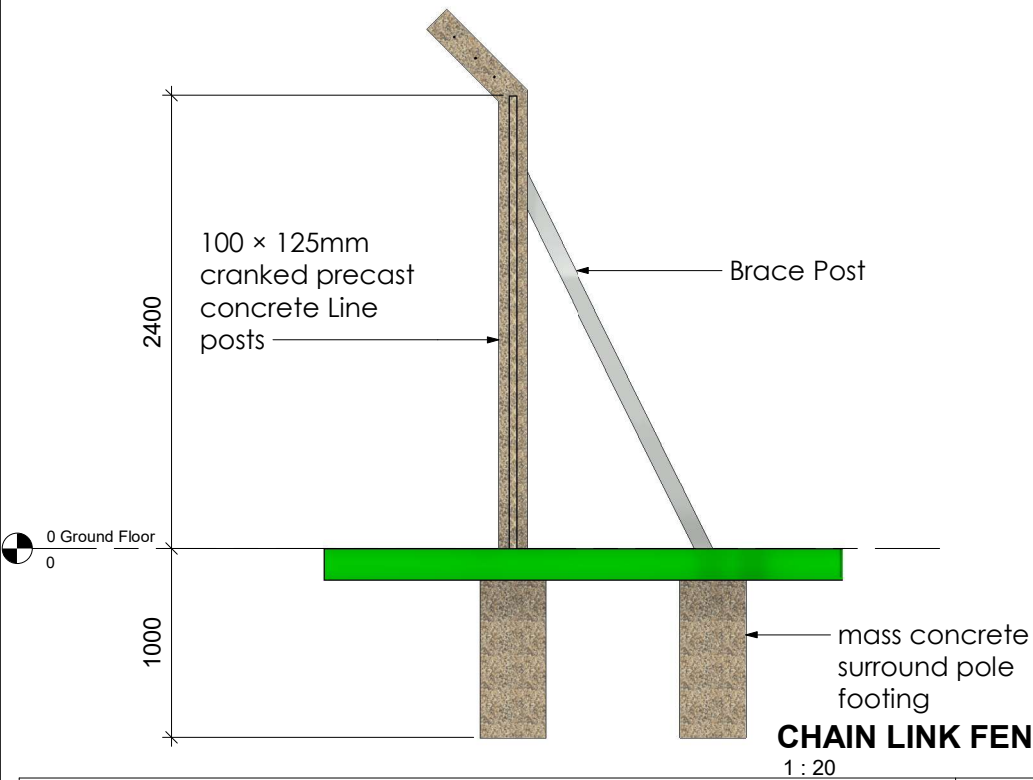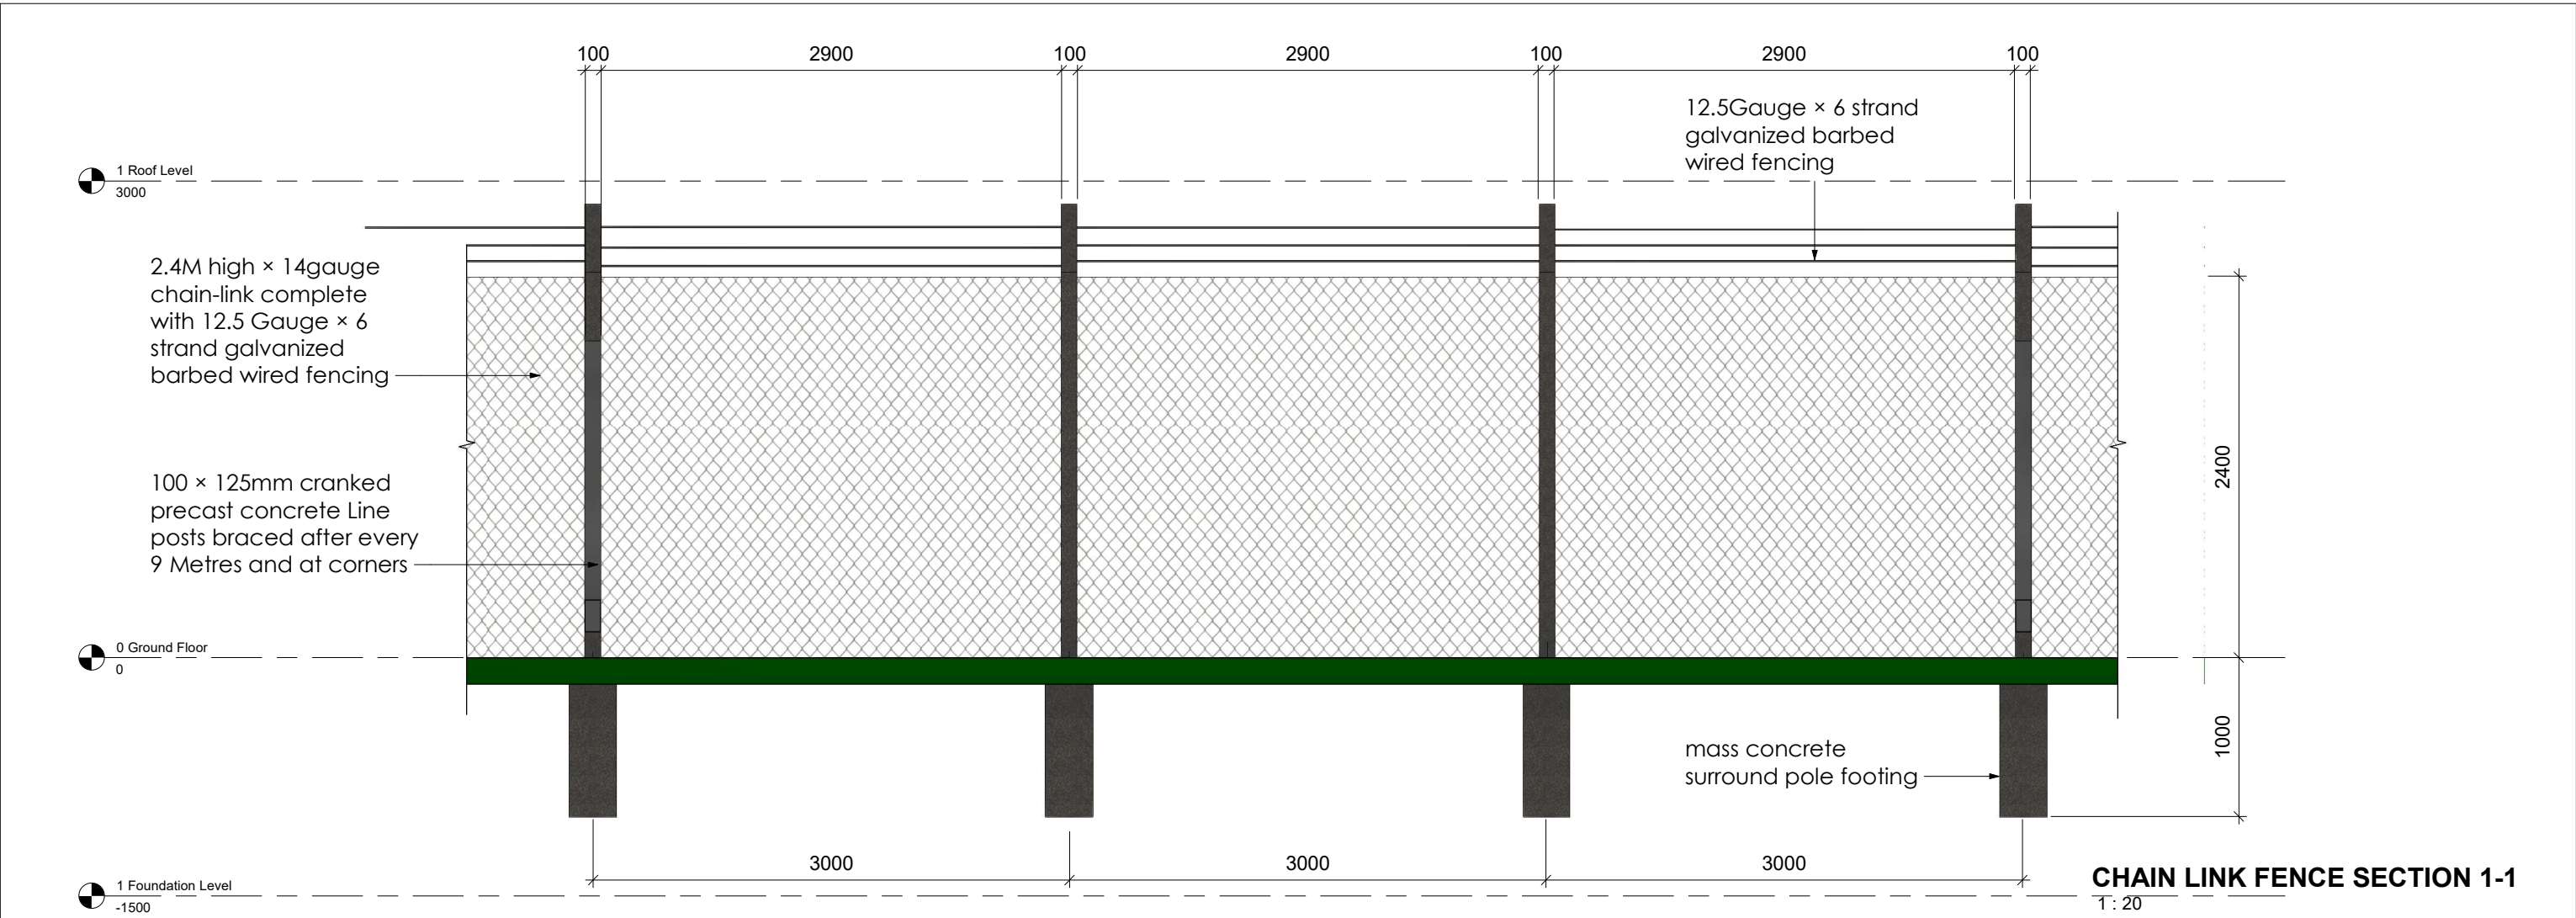


Chain Link Fence 3D View

NOTES: 1. Concrete Class:Foundation 25/20, Column 25/20, Ground Beam 25/20; Strip Footing 25/20 (i.e. Class 25N/mm2 and Maximum Agg. Size 20mm) 2. Excavations to be inspected before blinding 3. All reinforcement to be inspected before Concreting 4. Cover to Main Reinforcement: Foundations 50; Columns 30; Ground Beams 40; Strip Footing 50; Slab 25; Beams 25. 5. Dimensions to be read and not scaled 6. All construction, purchases and finishes to be done as per BoQ description, and to Architect's and S.E.'S Approval	Revisions			Project: PROPOSED OFFICES AT AWASI NEW YARD	Client: RURAL ELECTRIFICATION & RENEWABLE ENERGY CORPORATION, REREC P.O. BOX 34585 - 00100, NAIROBI	Designed by: Cindy Naisula Drawn by: Cindy Naisula Checked by: Eng. Gideon Gitonga Approved by: Eng. Gideon Gitonga Date: 11 th October, 2023	Scale: 1 : 20
	Date	Description	Remarks				
Drawing Title:					AWASI NEW YARD		
CHAIN LINK FENCE DETAILS					S-04		

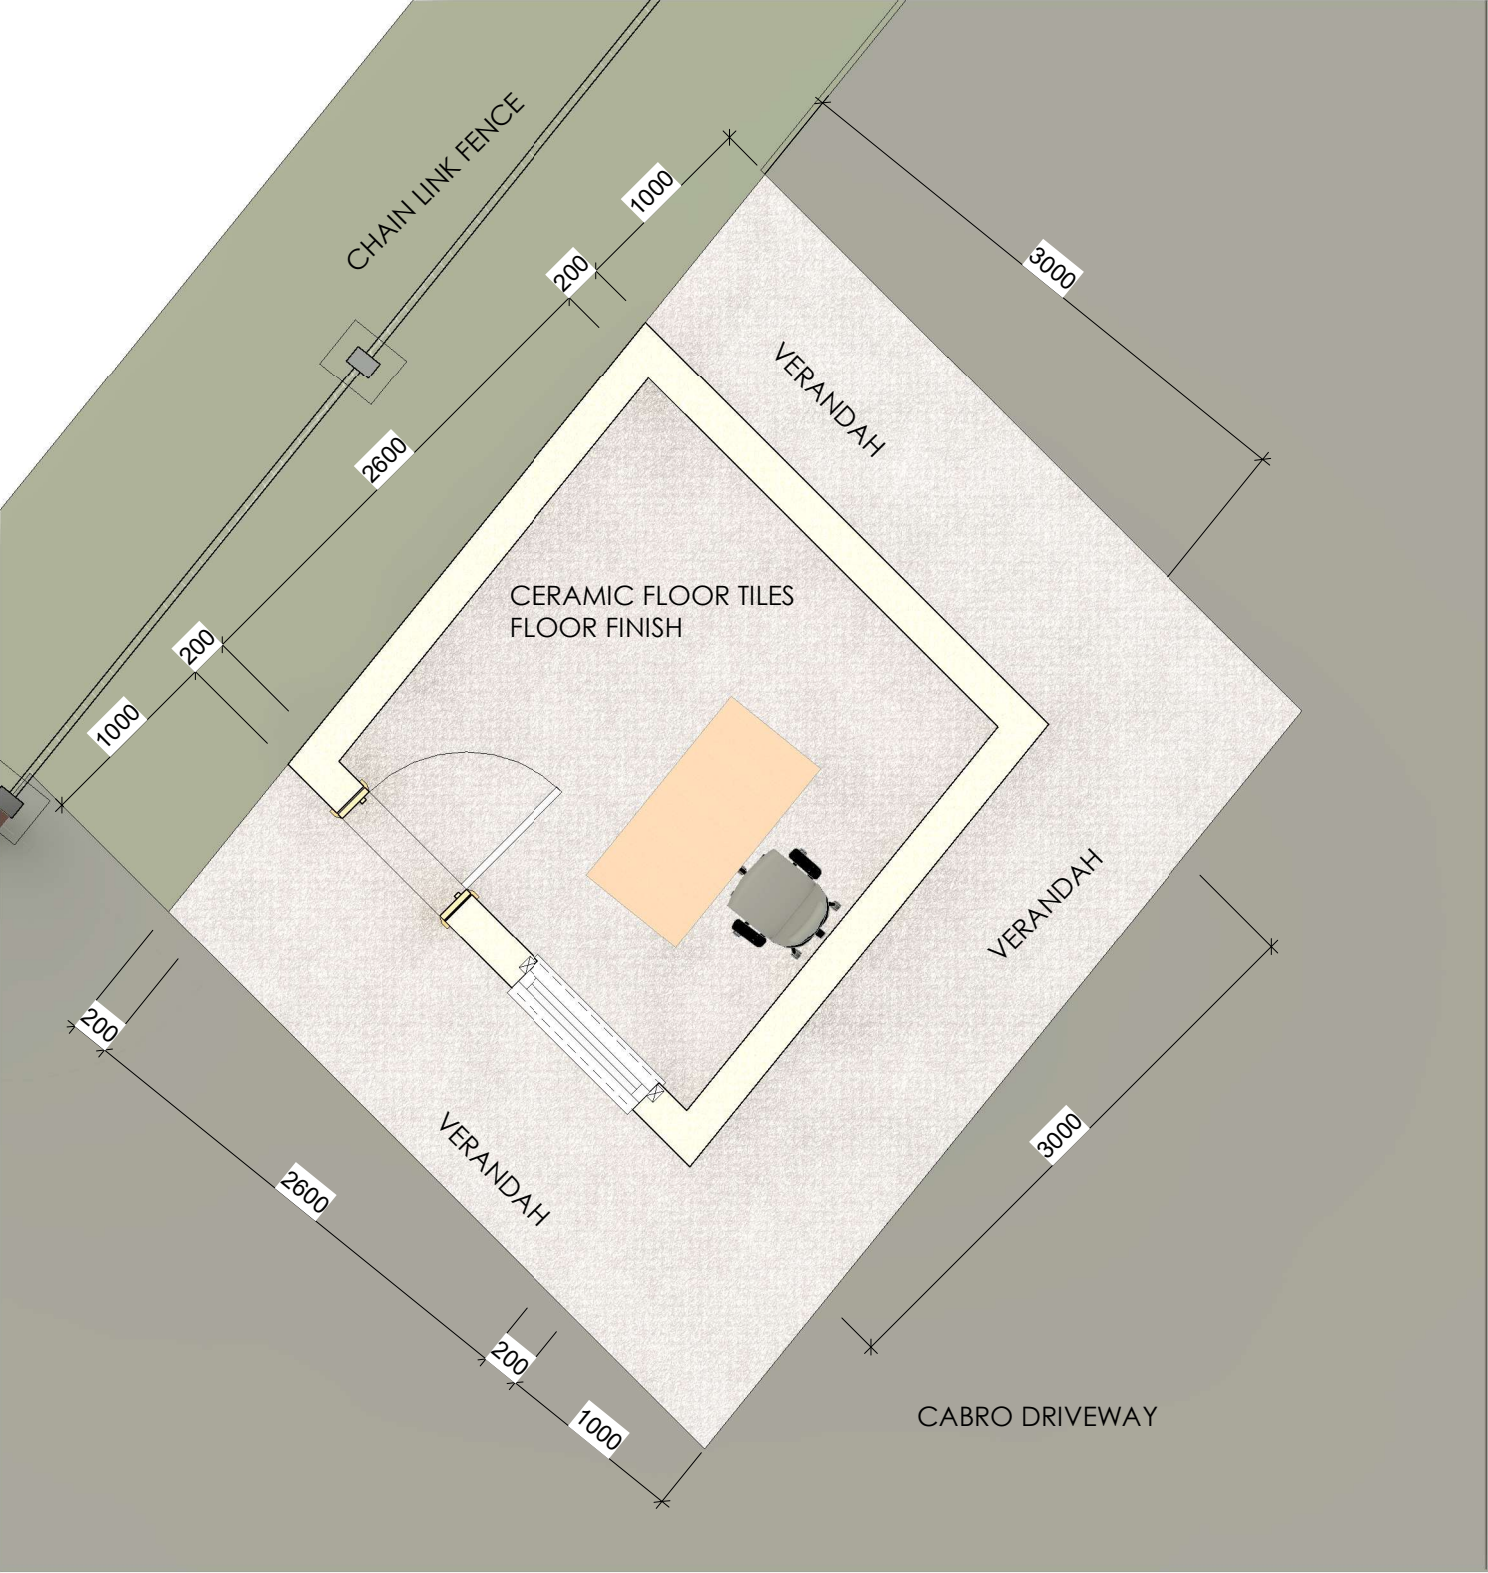

GUARD HOUSE GROUND FLOOR LAYOUT


1 : 20

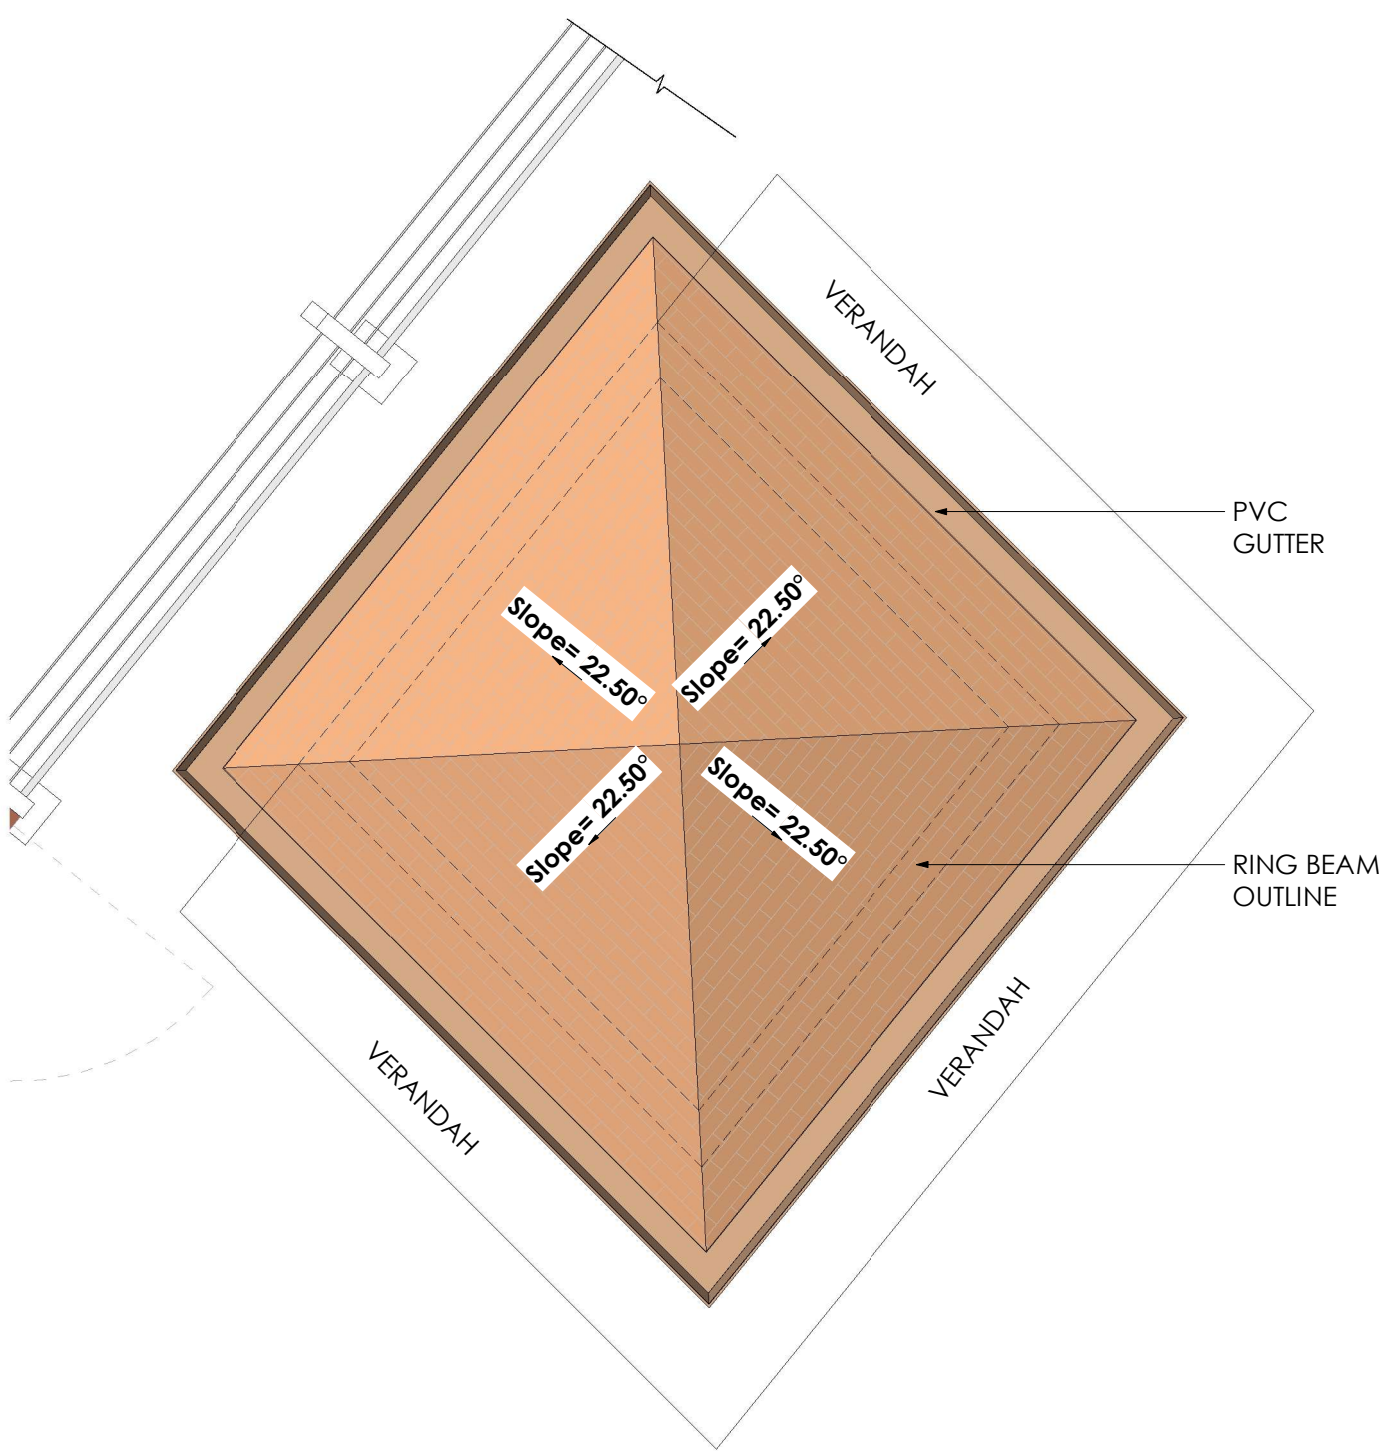


GUARD HOUSE ROOF FLOOR LAYOUT

1 : 20

NOTES: 1. Concrete Class:Foundation 25/20, Column 25/20, Ground Beam 25/20; Strip Footing 25/20 (i.e. Class 25N/mm2 and Maximum Agg. Size 20mm) 2. Excavations to be inspected before blinding 3. All reinforcement to be inspected before Concreting 4. Cover to Main Reinforcement: Foundations 50; Columns 30; Ground Beams 40; Strip Footing 50; Slab 25; Beams 25. 5. Dimensions to be read and not scaled 6. All construction, purchases and finishes to be done as per BoQ description, and to Architect's and S.E.'S Approval		Revisions		Project: PROPOSED OFFICES AT AWASI NEW YARD	Client: RURAL ELECTRIFICATION & RENEWABLE ENERGY CORPORATION, REREC P.O. BOX 34585 - 00100, NAIROBI	Designed by: Cindy Naisula Drawn by: Cindy Naisula Checked by: Eng. Gideon Gitonga Approved by: Eng. Gideon Gitonga Date: 11 th October, 2023	Scale: 1 : 20
	Date	Description	Remarks				
Drawing Title:		AWASI NEW YARD					
GUARD HOUSE GROUND FLOOR LAYOUT		S-05					

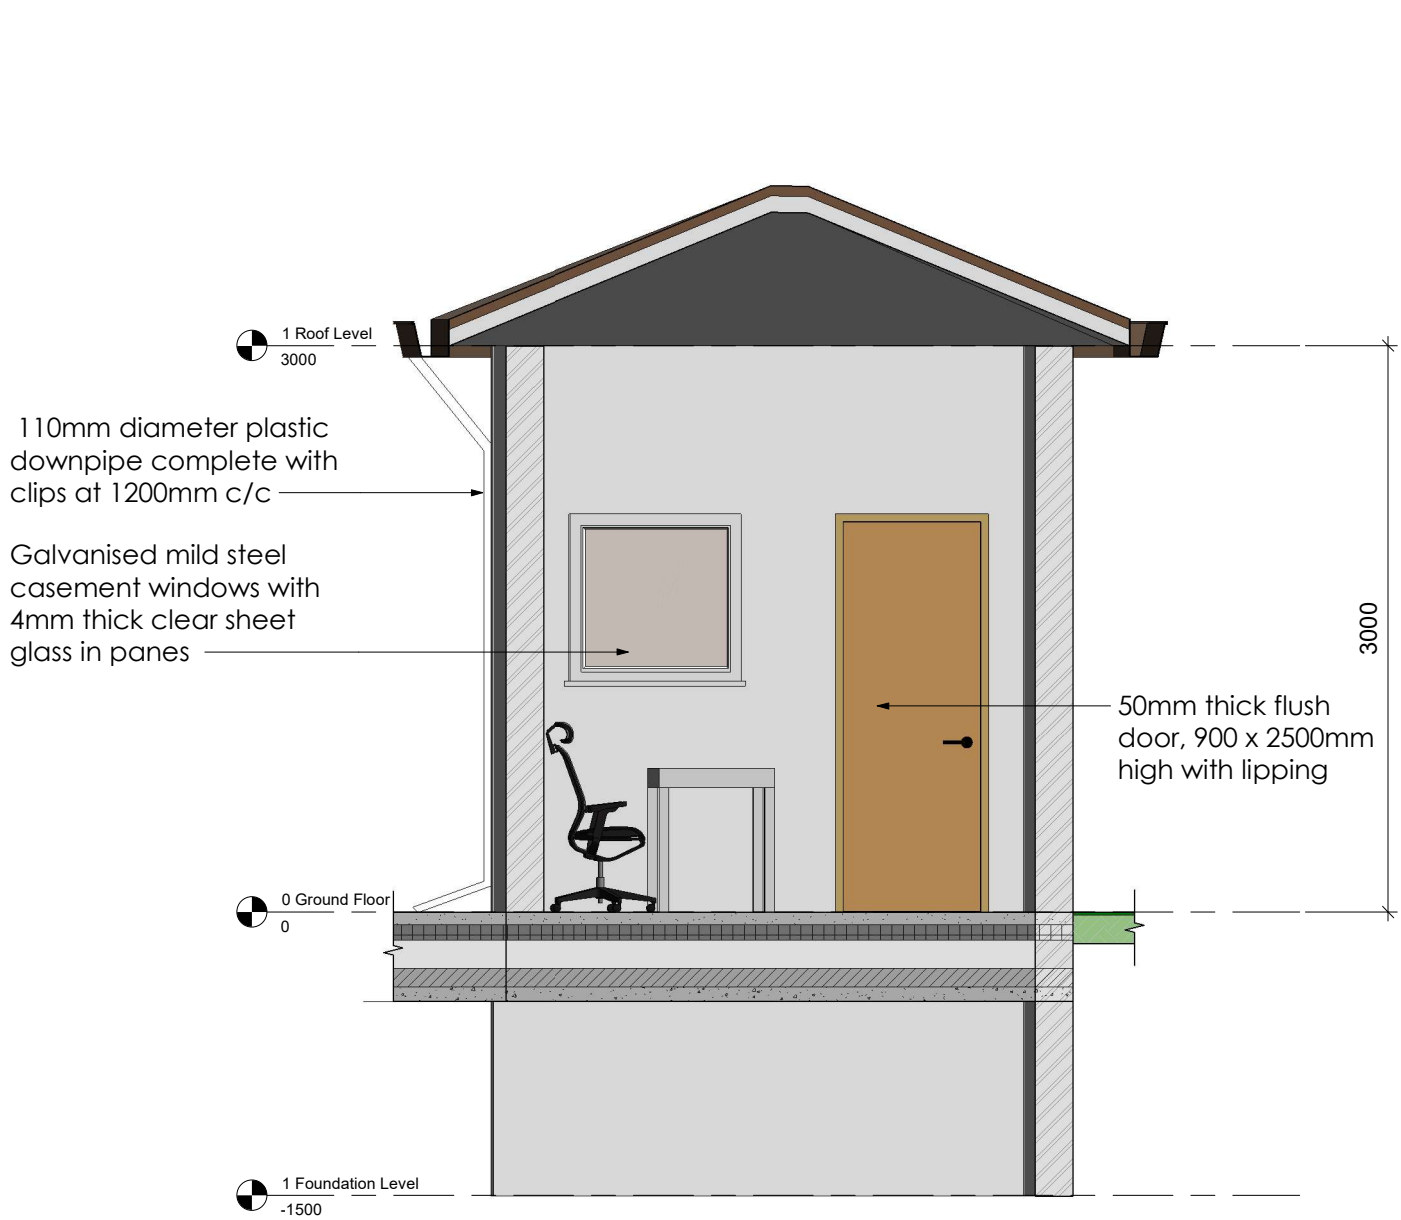


Guard House Section 1
1 : 20

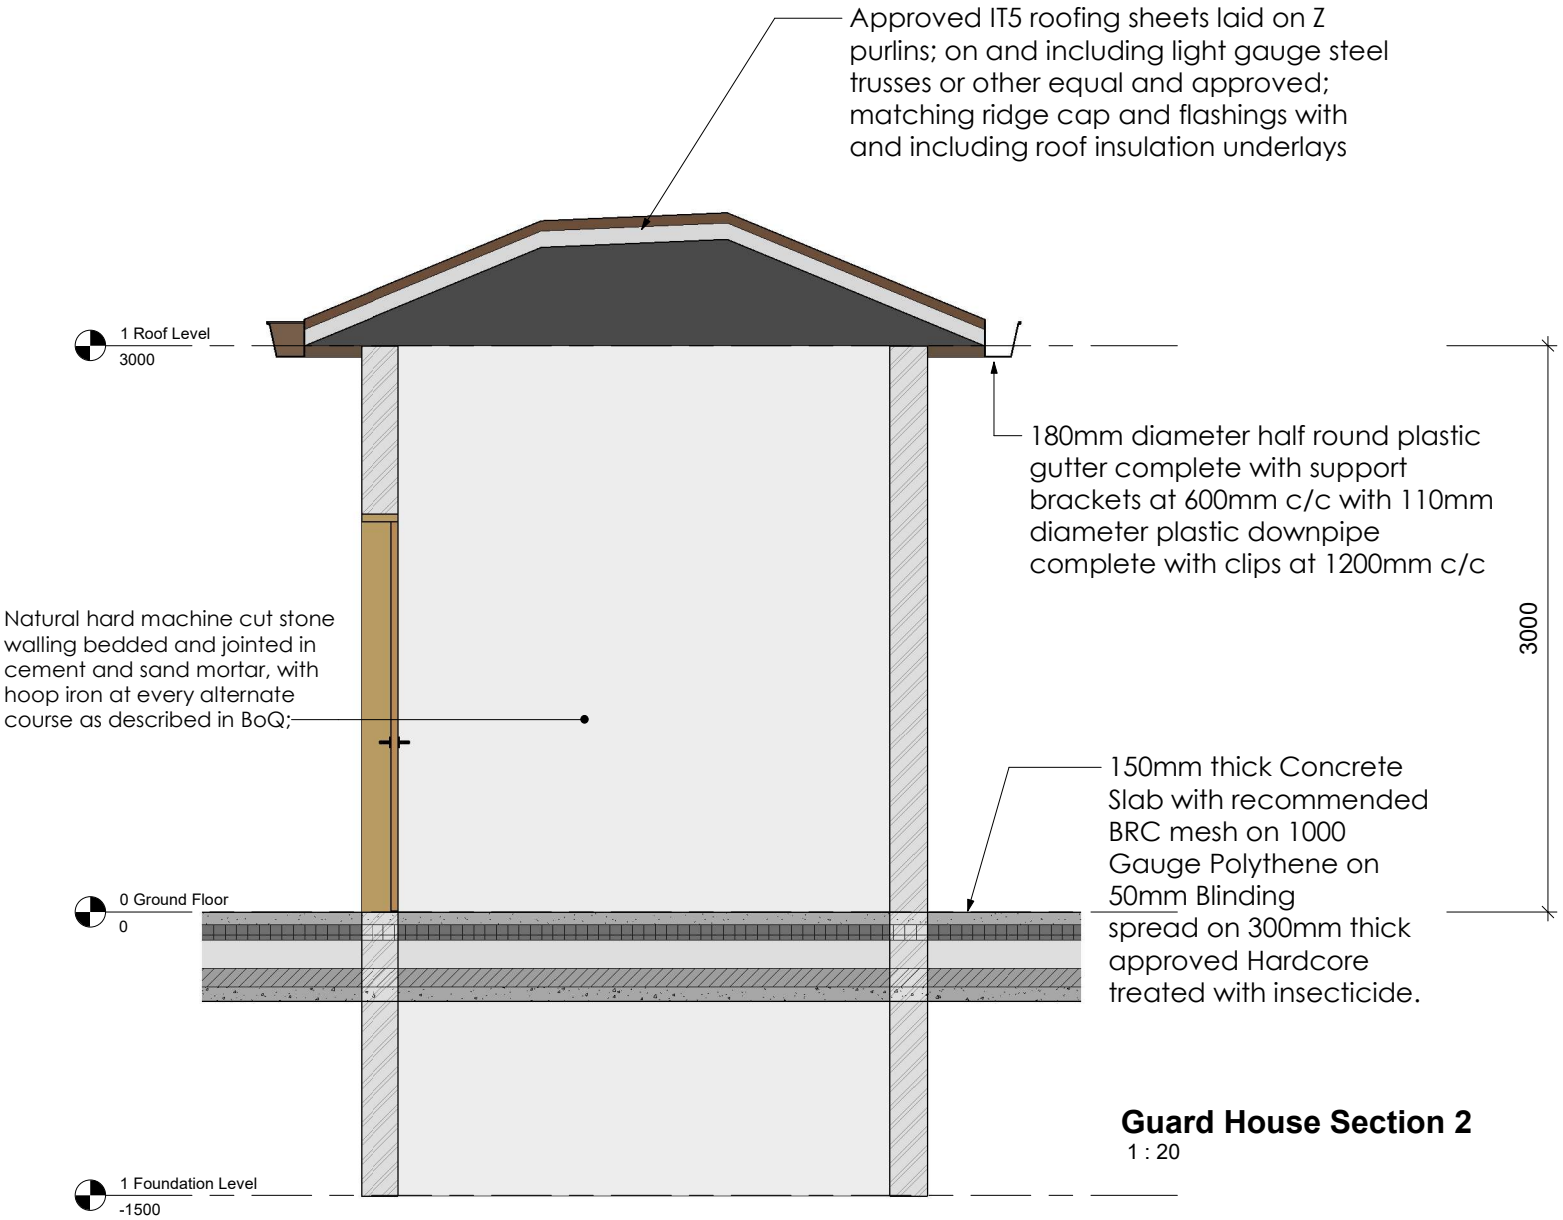


Guard House Section 2
1 : 20

NOTES: 1. Concrete Class:Foundation 25/20, Column 25/20, Ground Beam 25/20; Strip Footing 25/20 (i.e. Class 25N/mm2 and Maximum Agg. Size 20mm) 2. Excavations to be inspected before blinding 3. All reinforcement to be inspected before Concreting 4. Cover to Main Reinforcement: Foundations 50; Columns 30; Ground Beams 40; Strip Footing 50; Slab 25; Beams 25. 5. Dimensions to be read and not scaled 6. All construction, purchases and finishes to be done as per BoQ description, and to Architect's and S.E.'S Approval		Revisions		Project: PROPOSED OFFICES AT AWASI NEW YARD	Client: RURAL ELECTRIFICATION & RENEWABLE ENERGY CORPORATION, REREC P.O. BOX 34585 - 00100, NAIROBI	Designed by: Cindy Naisula Drawn by: Cindy Naisula Checked by: Eng. Gideon Gitonga Approved by: Eng. Gideon Gitonga Date: 11 th October, 2023	Scale: 1 : 20
	Date	Description	Remarks				
Drawing Title:					AWASI NEW YARD		
GUARD HOUSE SECTION VIEWS					S-06		

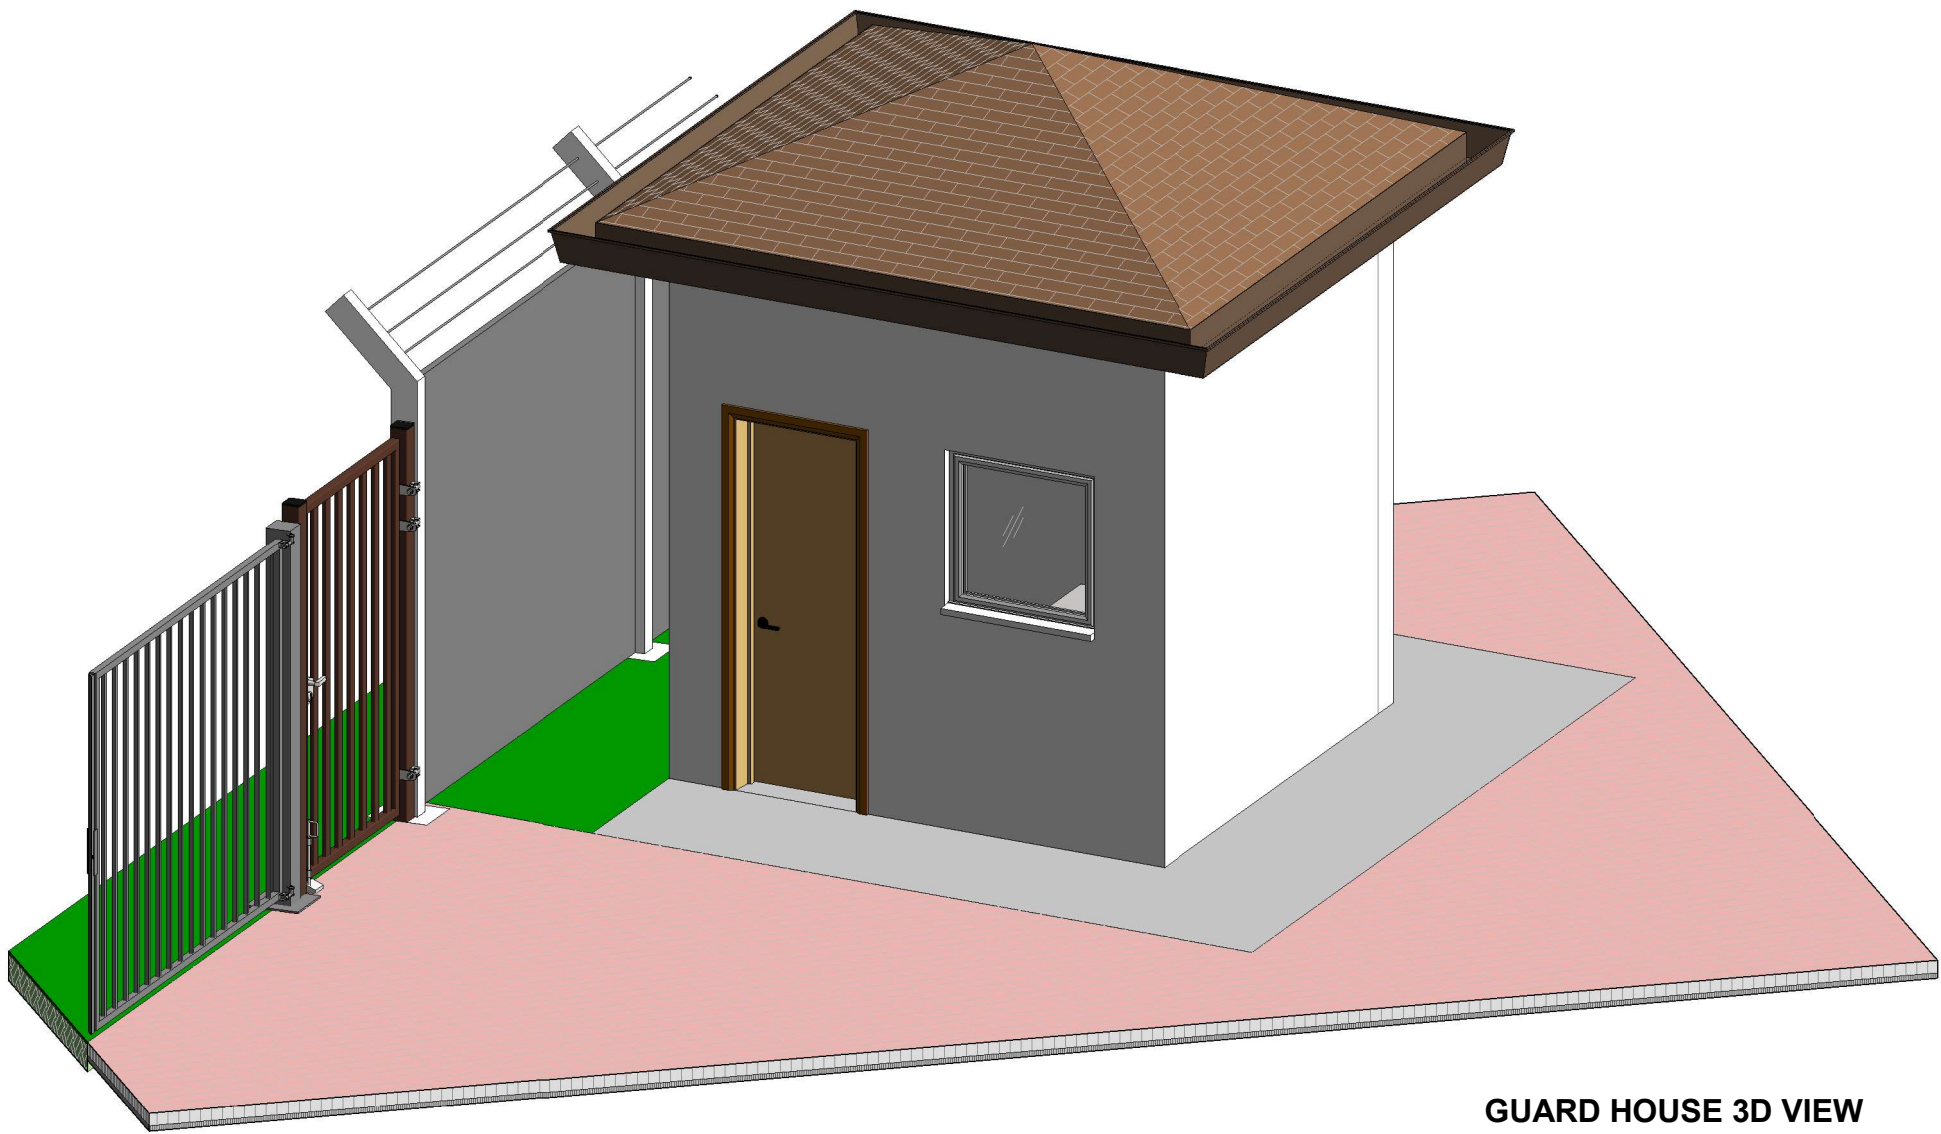

GUARD HOUSE 3D VIEW

NOTES: 1. Concrete Class:Foundation 25/20, Column 25/20, Ground Beam 25/20; Strip Footing 25/20 (i.e. Class 25N/mm2 and Maximum Agg. Size 20mm) 2. Excavations to be inspected before blinding 3. All reinforcement to be inspected before Concreting 4. Cover to Main Reinforcement: Foundations 50; Columns 30; Ground Beams 40; Strip Footing 50; Slab 25; Beams 25. 5. Dimensions to be read and not scaled 6. All construction, purchases and finishes to be done as per BoQ description, and to Architect's and S.E.'S Approval		Revisions		Project: PROPOSED OFFICES AT AWASI NEW YARD	Client: RURAL ELECTRIFICATION & RENEWABLE ENERGY CORPORATION, REREC P.O. BOX 34585 - 00100, NAIROBI	Designed by: Cindy Naisula Drawn by: Cindy Naisula Checked by: Eng. Gideon Gitonga Approved by: Eng. Gideon Gitonga Date: 11 th October, 2023	Scale:
	Date	Description	Remarks				
				Drawing Title: GUARD HOUSE 3D VIEW	AWASI NEW YARD S-07		

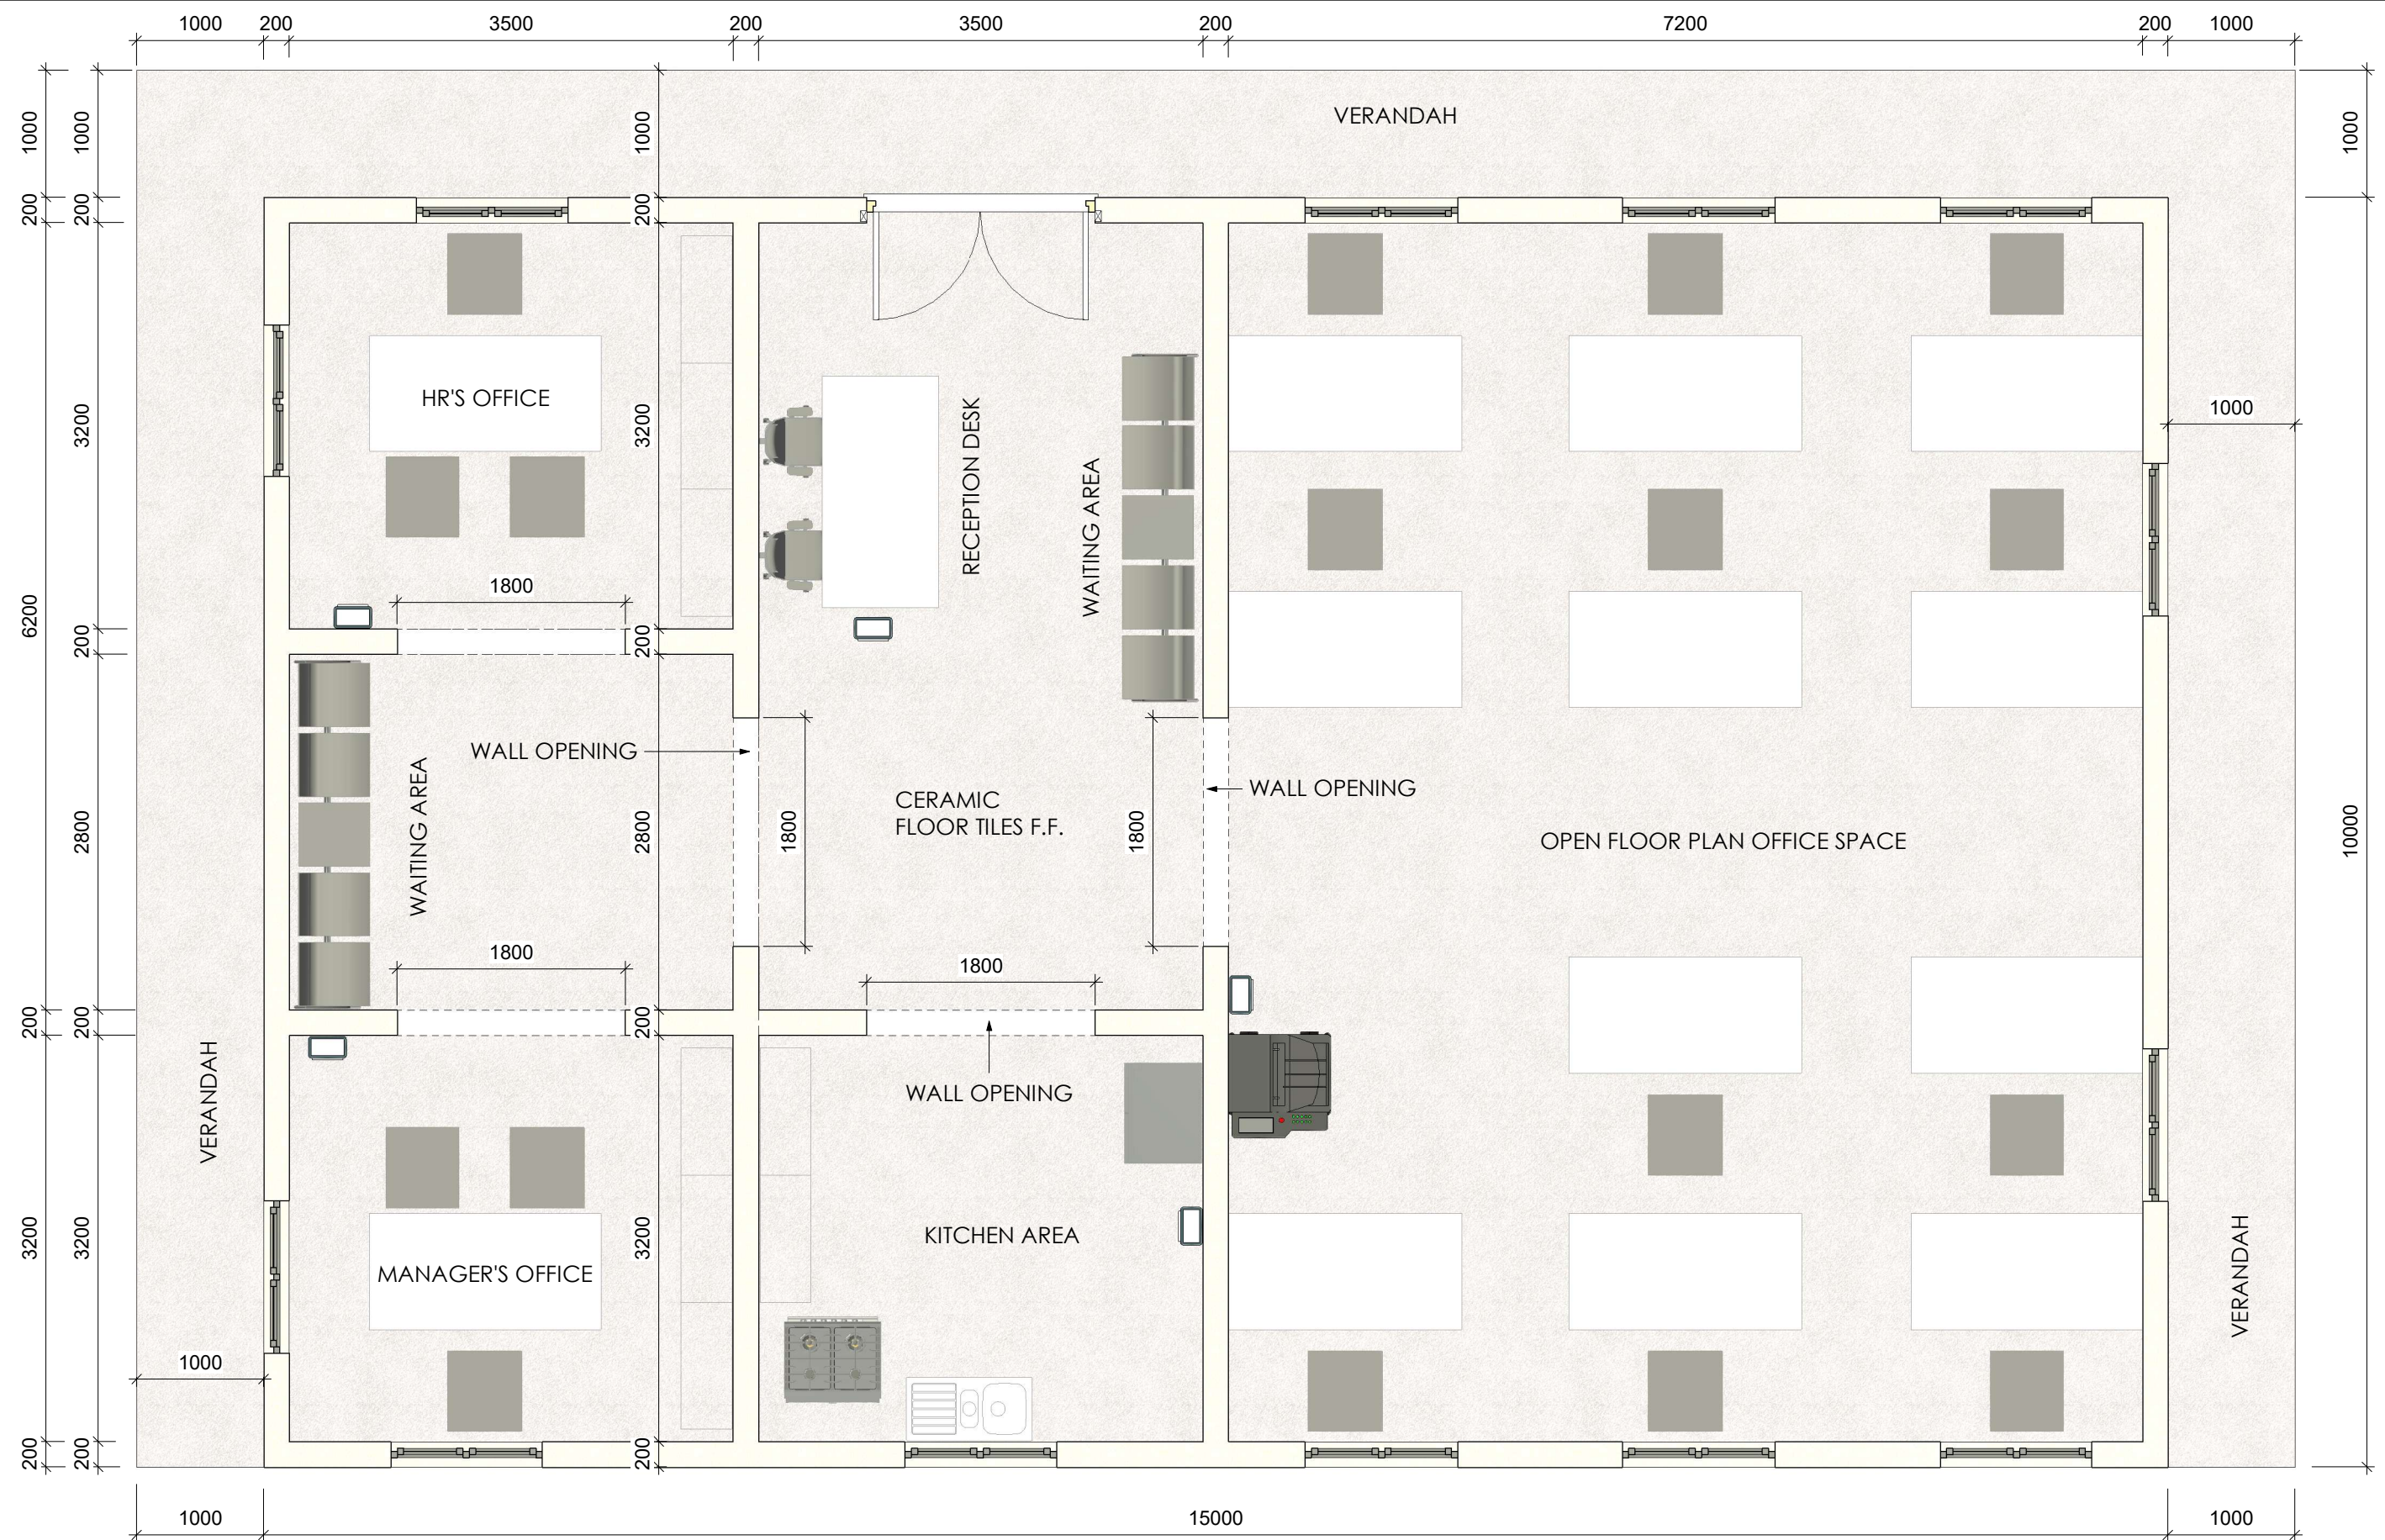


GROUND FLOOR LAYOUT

1 : 25



NOTES: 1. Concrete Class:Foundation 25/20, Column 25/20; Ground Beam 25/20; Strip Footing 25/20 (i.e. Class 25N/mm2 and Maximum Agg. Size 20mm) 2. Excavations to be inspected before blinding 3. All reinforcement to be inspected before Concreting 4. Cover to Main Reinforcement: Foundations 50; Columns 30; Ground Beams 40; Strip Footing 50; Slab 25; Beams 25. 5. Dimensions to be read and not scaled 6. All construction, purchases and finishes to be done as per BoQ description, and to Architect's and S.E.'S Approval		Revisions	Project: PROPOSED OFFICES AT AWASI NEW YARD	Client: RURAL ELECTRIFICATION & RENEWABLE ENERGY CORPORATION, REREC P.O. BOX 34585 - 00100, NAIROBI	Designed by: Cindy Naisula Drawn by: Cindy Naisula Checked by: Eng. Gideon Gitonga Approved by: Eng. Gideon Gitonga Date: 11 th October, 2023	Scale: 1 : 25	
	Date	Description					Remarks

Drawing Title:	AWASI NEW YARD
OFFICE BLOCK GROUND FLOOR LAYOUT	S-08

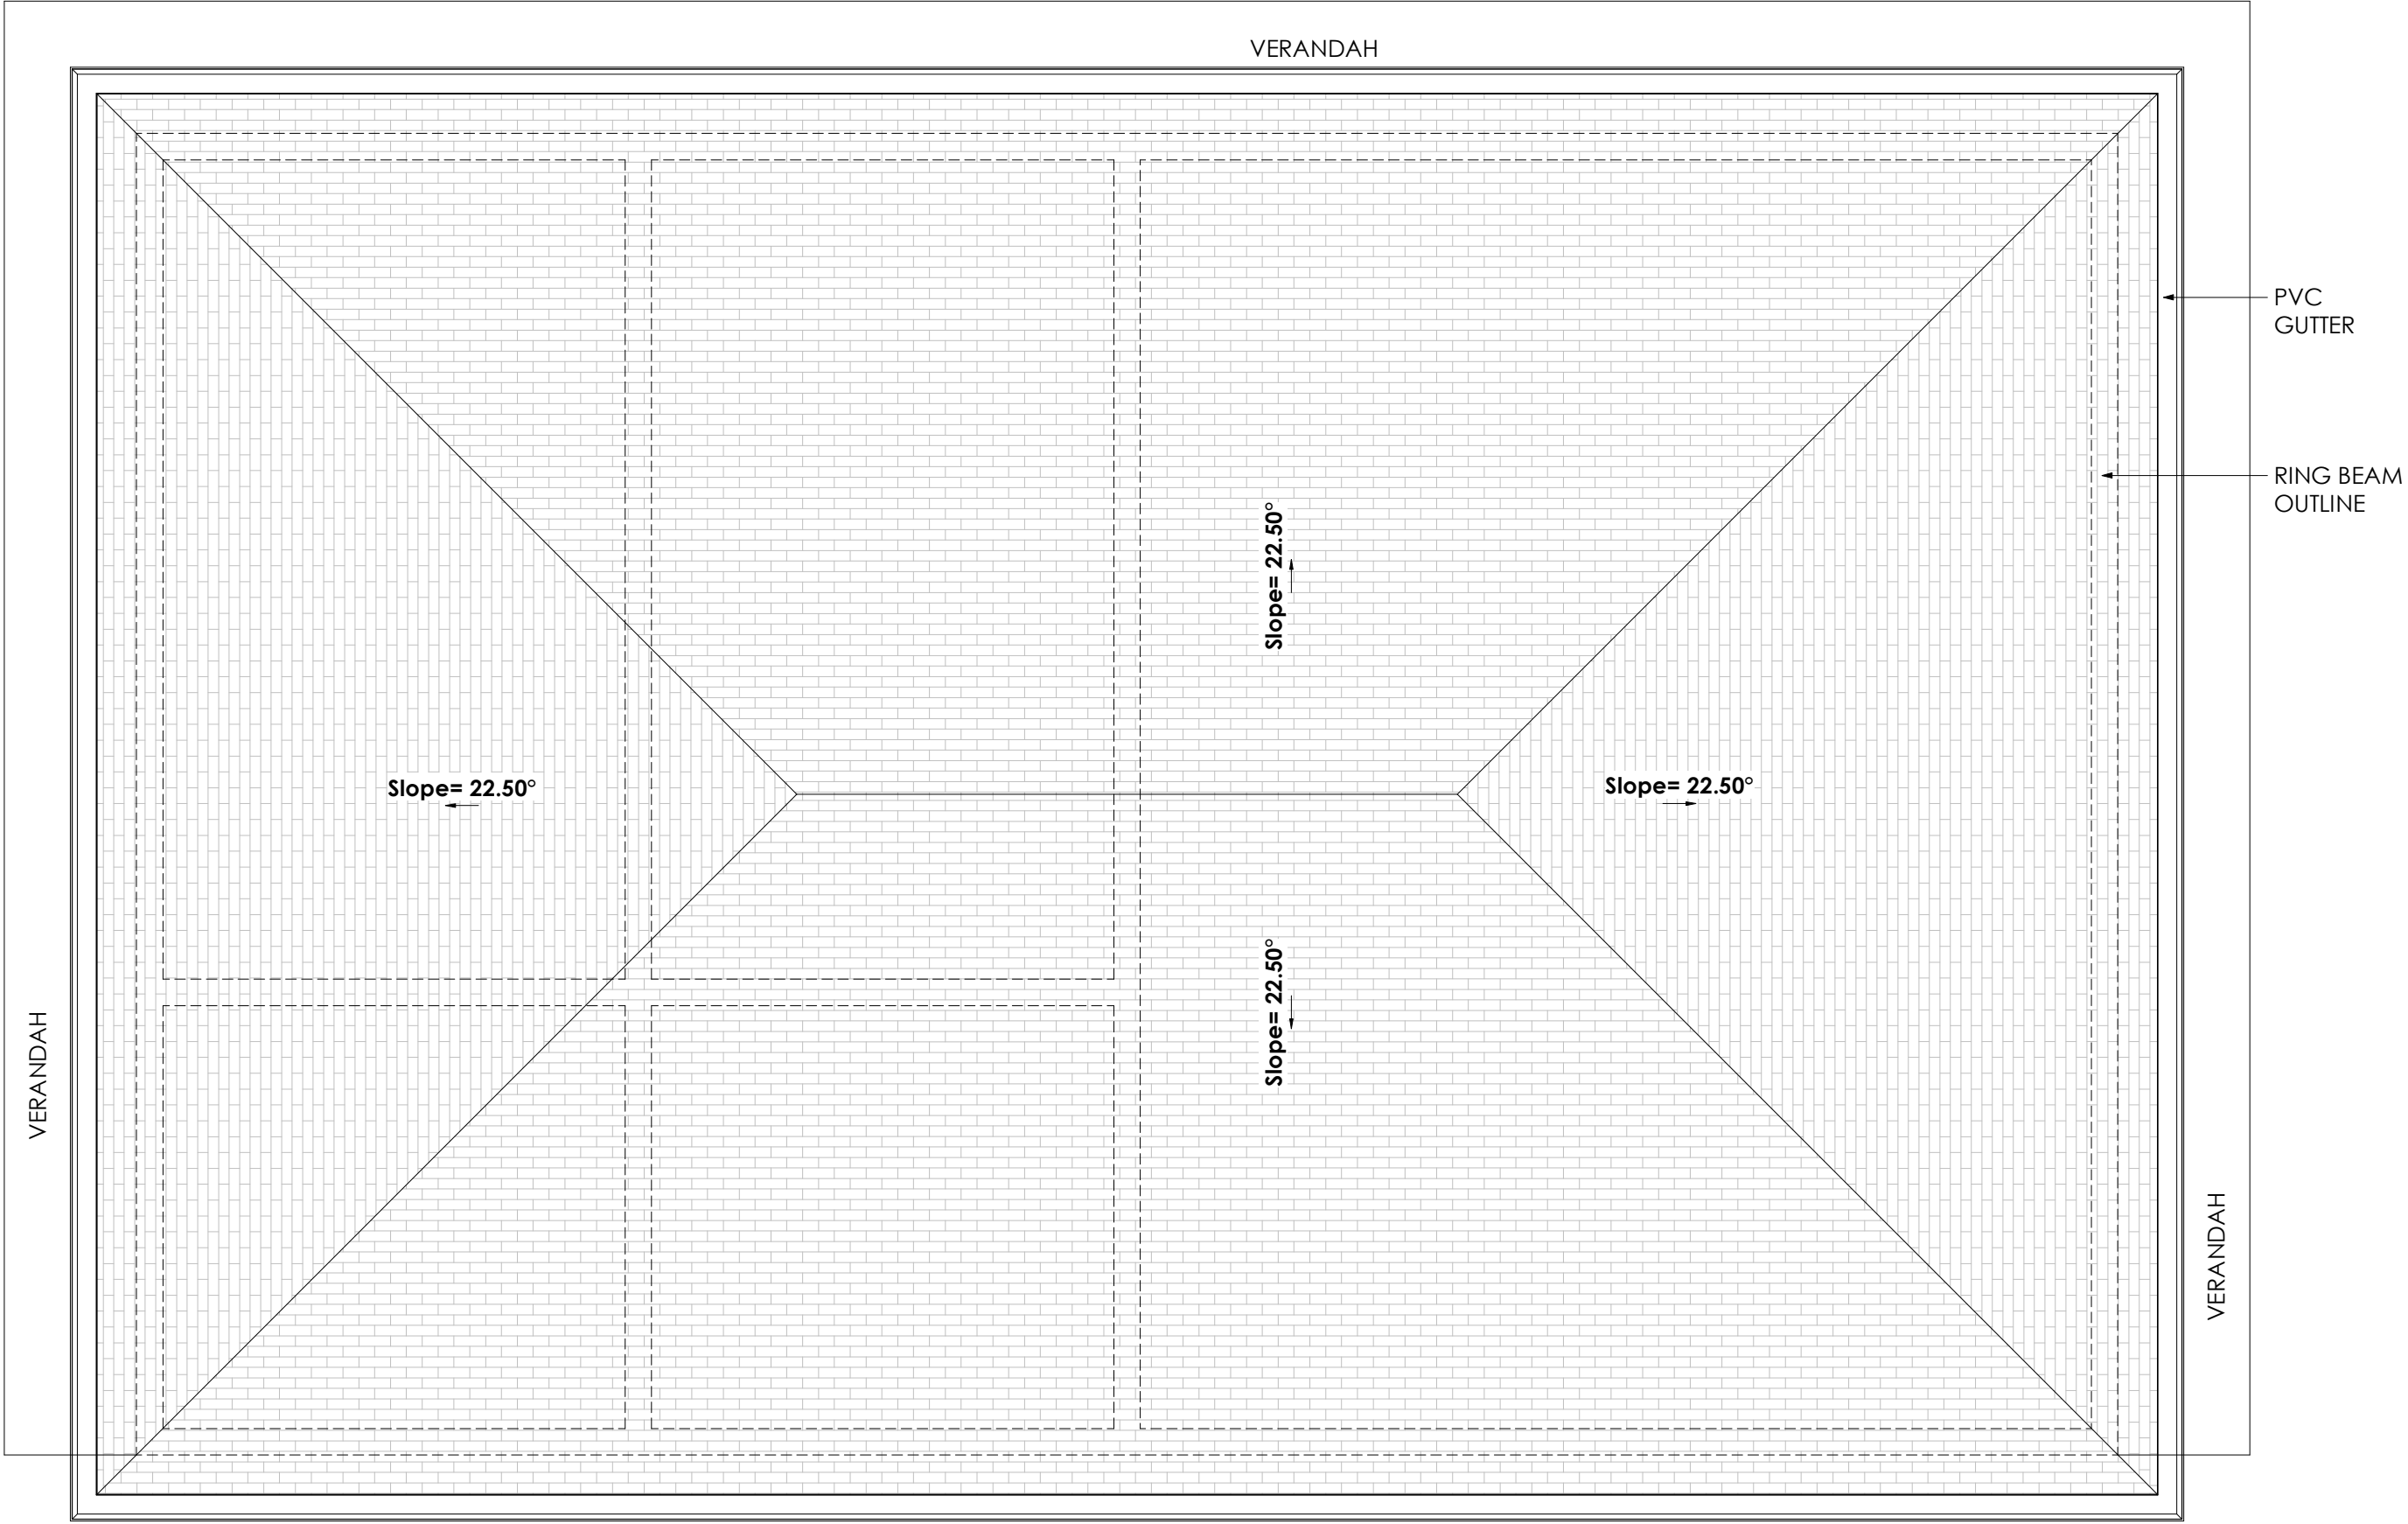

ROOF FLOOR LAYOUT
1 : 25

NOTES: 1. Concrete Class:Foundation 25/20, Column 25/20, Ground Beam 25/20; Strip Footing 25/20 (i.e. Class 25N/mm2 and Maximum Agg. Size 20mm) 2. Excavations to be inspected before blinding 3. All reinforcement to be inspected before Concreting 4. Cover to Main Reinforcement: Foundations 50; Columns 30; Ground Beams 40; Strip Footing 50; Slab 25; Beams 25. 5. Dimensions to be read and not scaled 6. All construction, purchases and finishes to be done as per BoQ description, and to Architect's and S.E.'S Approval		Revisions		Project: PROPOSED OFFICES AT AWASI NEW YARD	Client: RURAL ELECTRIFICATION & RENEWABLE ENERGY CORPORATION, REREC P.O. BOX 34585 - 00100, NAIROBI	Designed by: Cindy Naisula Drawn by: Cindy Naisula Checked by: Eng. Gideon Gitonga Approved by: Eng. Gideon Gitonga Date: 11 th October, 2023	Scale: 1 : 25
	Date	Description	Remarks				
					Drawing Title: OFFICE BLOCK ROOF FLOOR LAYOUT	AWASI NEW YARD S-09	

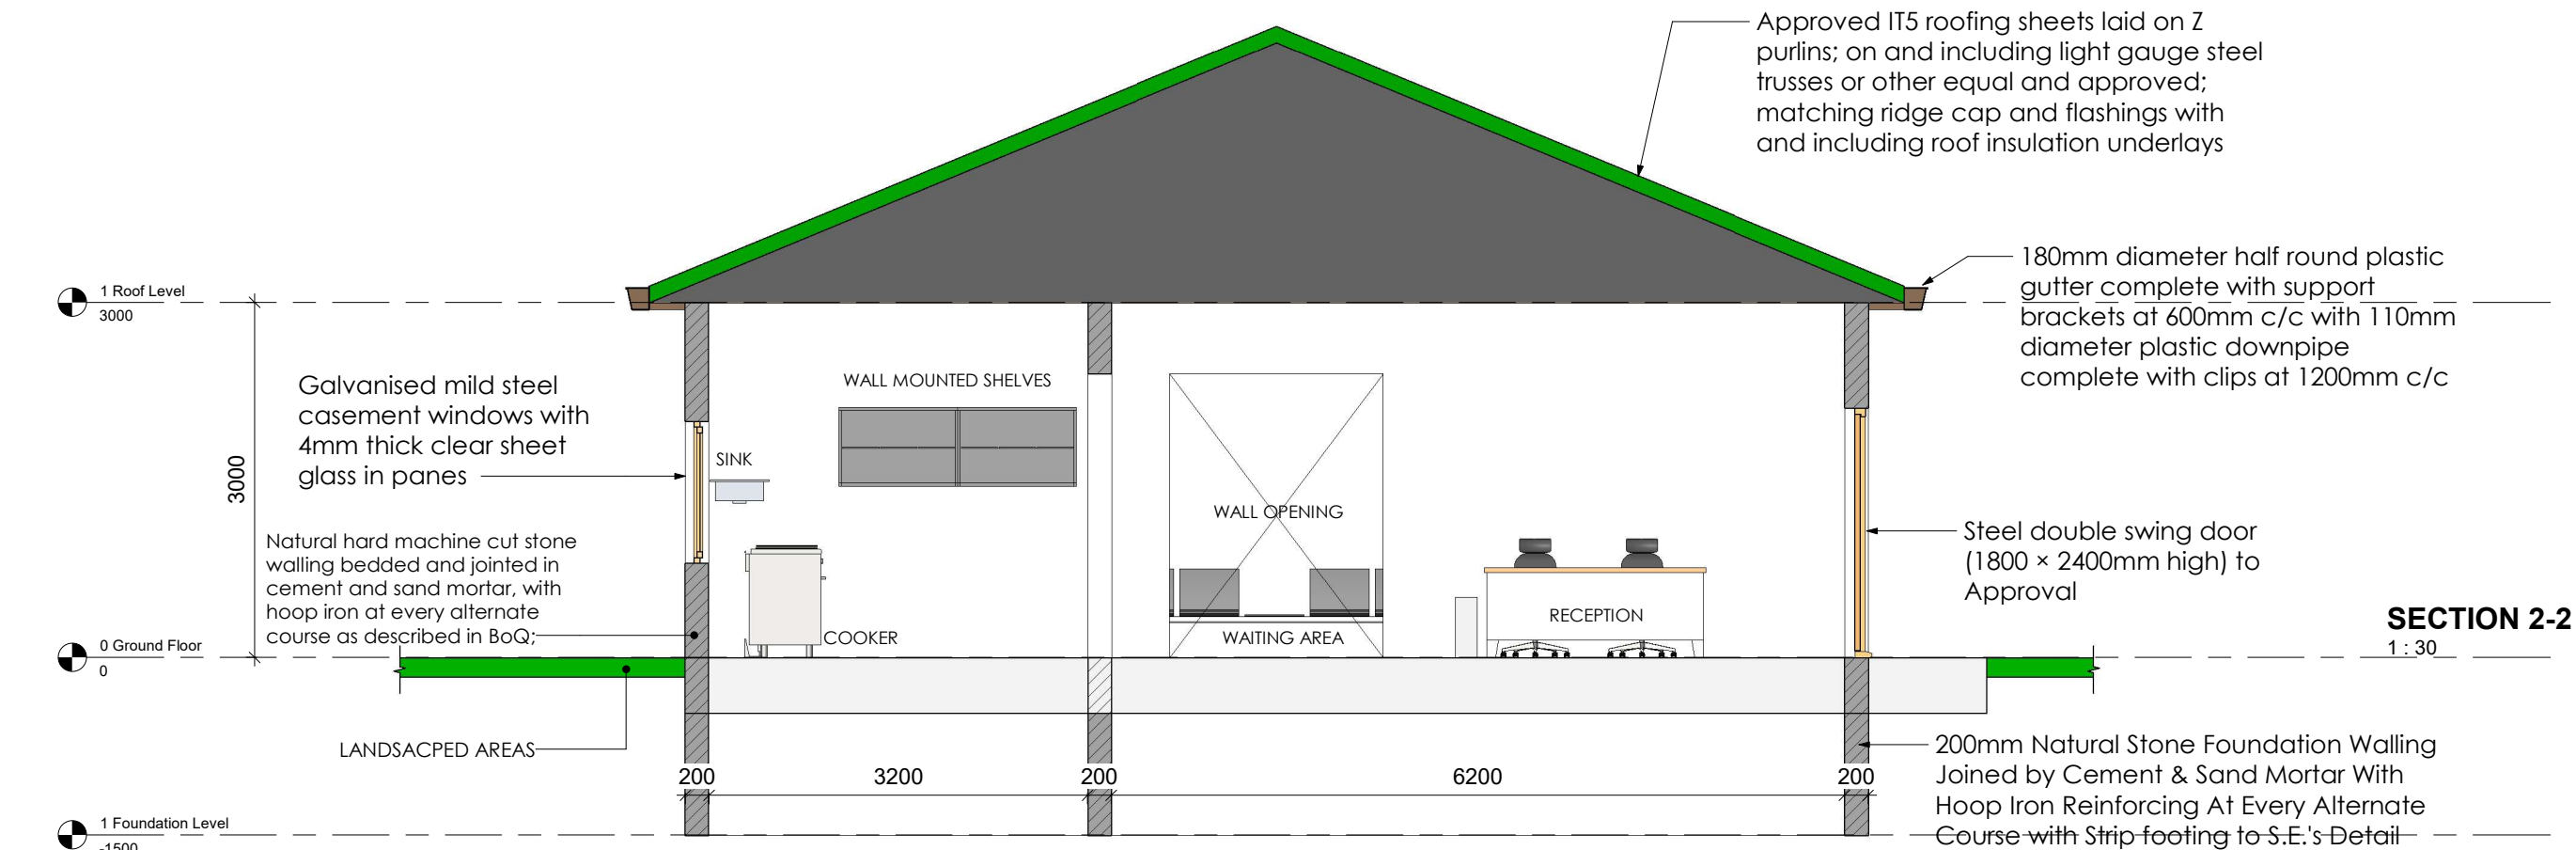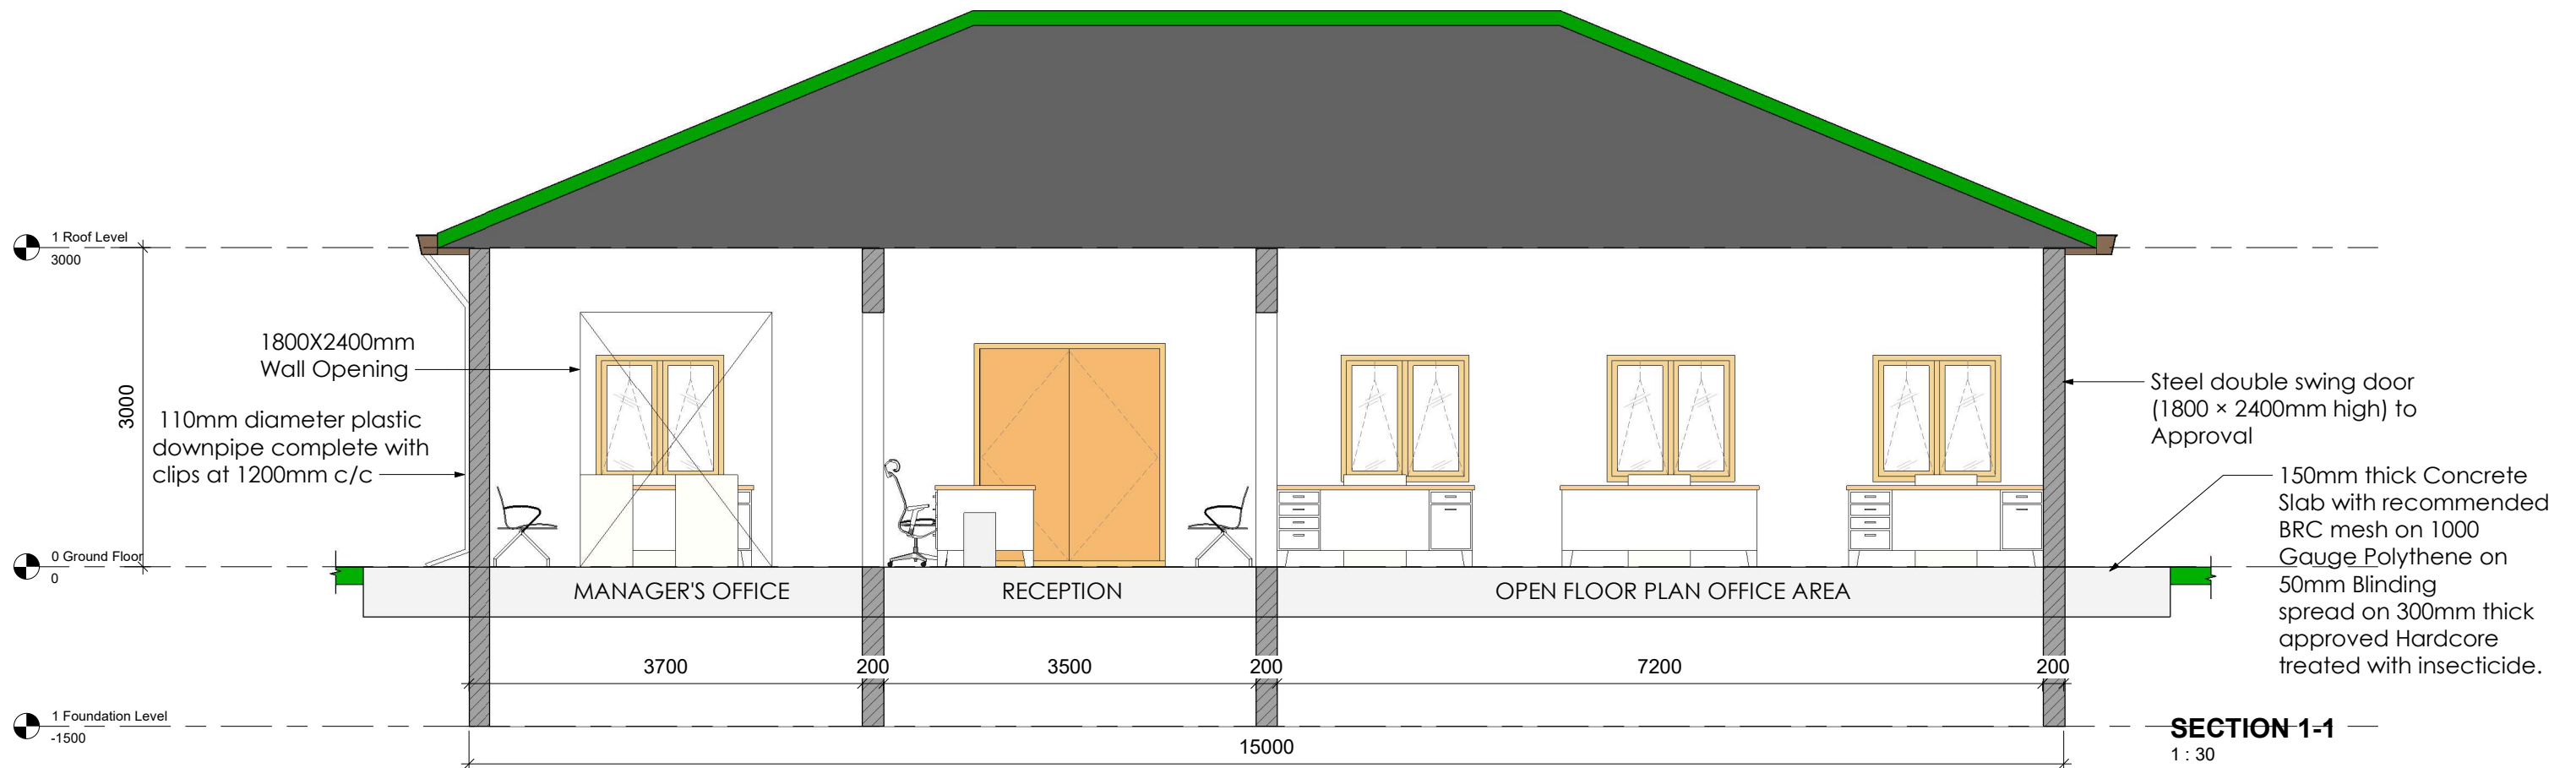

NOTES:

1. Concrete Class:Foundation 25/20, Column 25/20, Ground Beam 25/20; Strip Footing 25/20 (i.e. Class 25N/mm² and Maximum Agg. Size 20mm)
2. Excavations to be inspected before blinding
3. All reinforcement to be inspected before Concreting
4. Cover to Main Reinforcement: Foundations 50; Columns 30; Ground Beams 40; Strip Footing 50; Slab 25; Beams 25.
5. Dimensions to be read and not scaled
6. All construction, purchases and finishes to be done as per BoQ description, and to Architect's and S.E.'S Approval

Revisions

Date	Description	Remarks

Project:

PROPOSED OFFICES AT AWASI NEW YARD

Client:

RURAL ELECTRIFICATION & RENEWABLE ENERGY CORPORATION, REREC
P.O. BOX 34585 - 00100, NAIROBI

Drawing Title:

OFFICE BLOCK SECTION VIEWS


Designed by: Cindy Naisula
Drawn by: Cindy Naisula
Checked by: Eng. Gideon Gitonga
Approved by: Eng. Gideon Gitonga
Date: 11th October, 2023

AWASI NEW YARD

S-10

Scale:

1 : 30

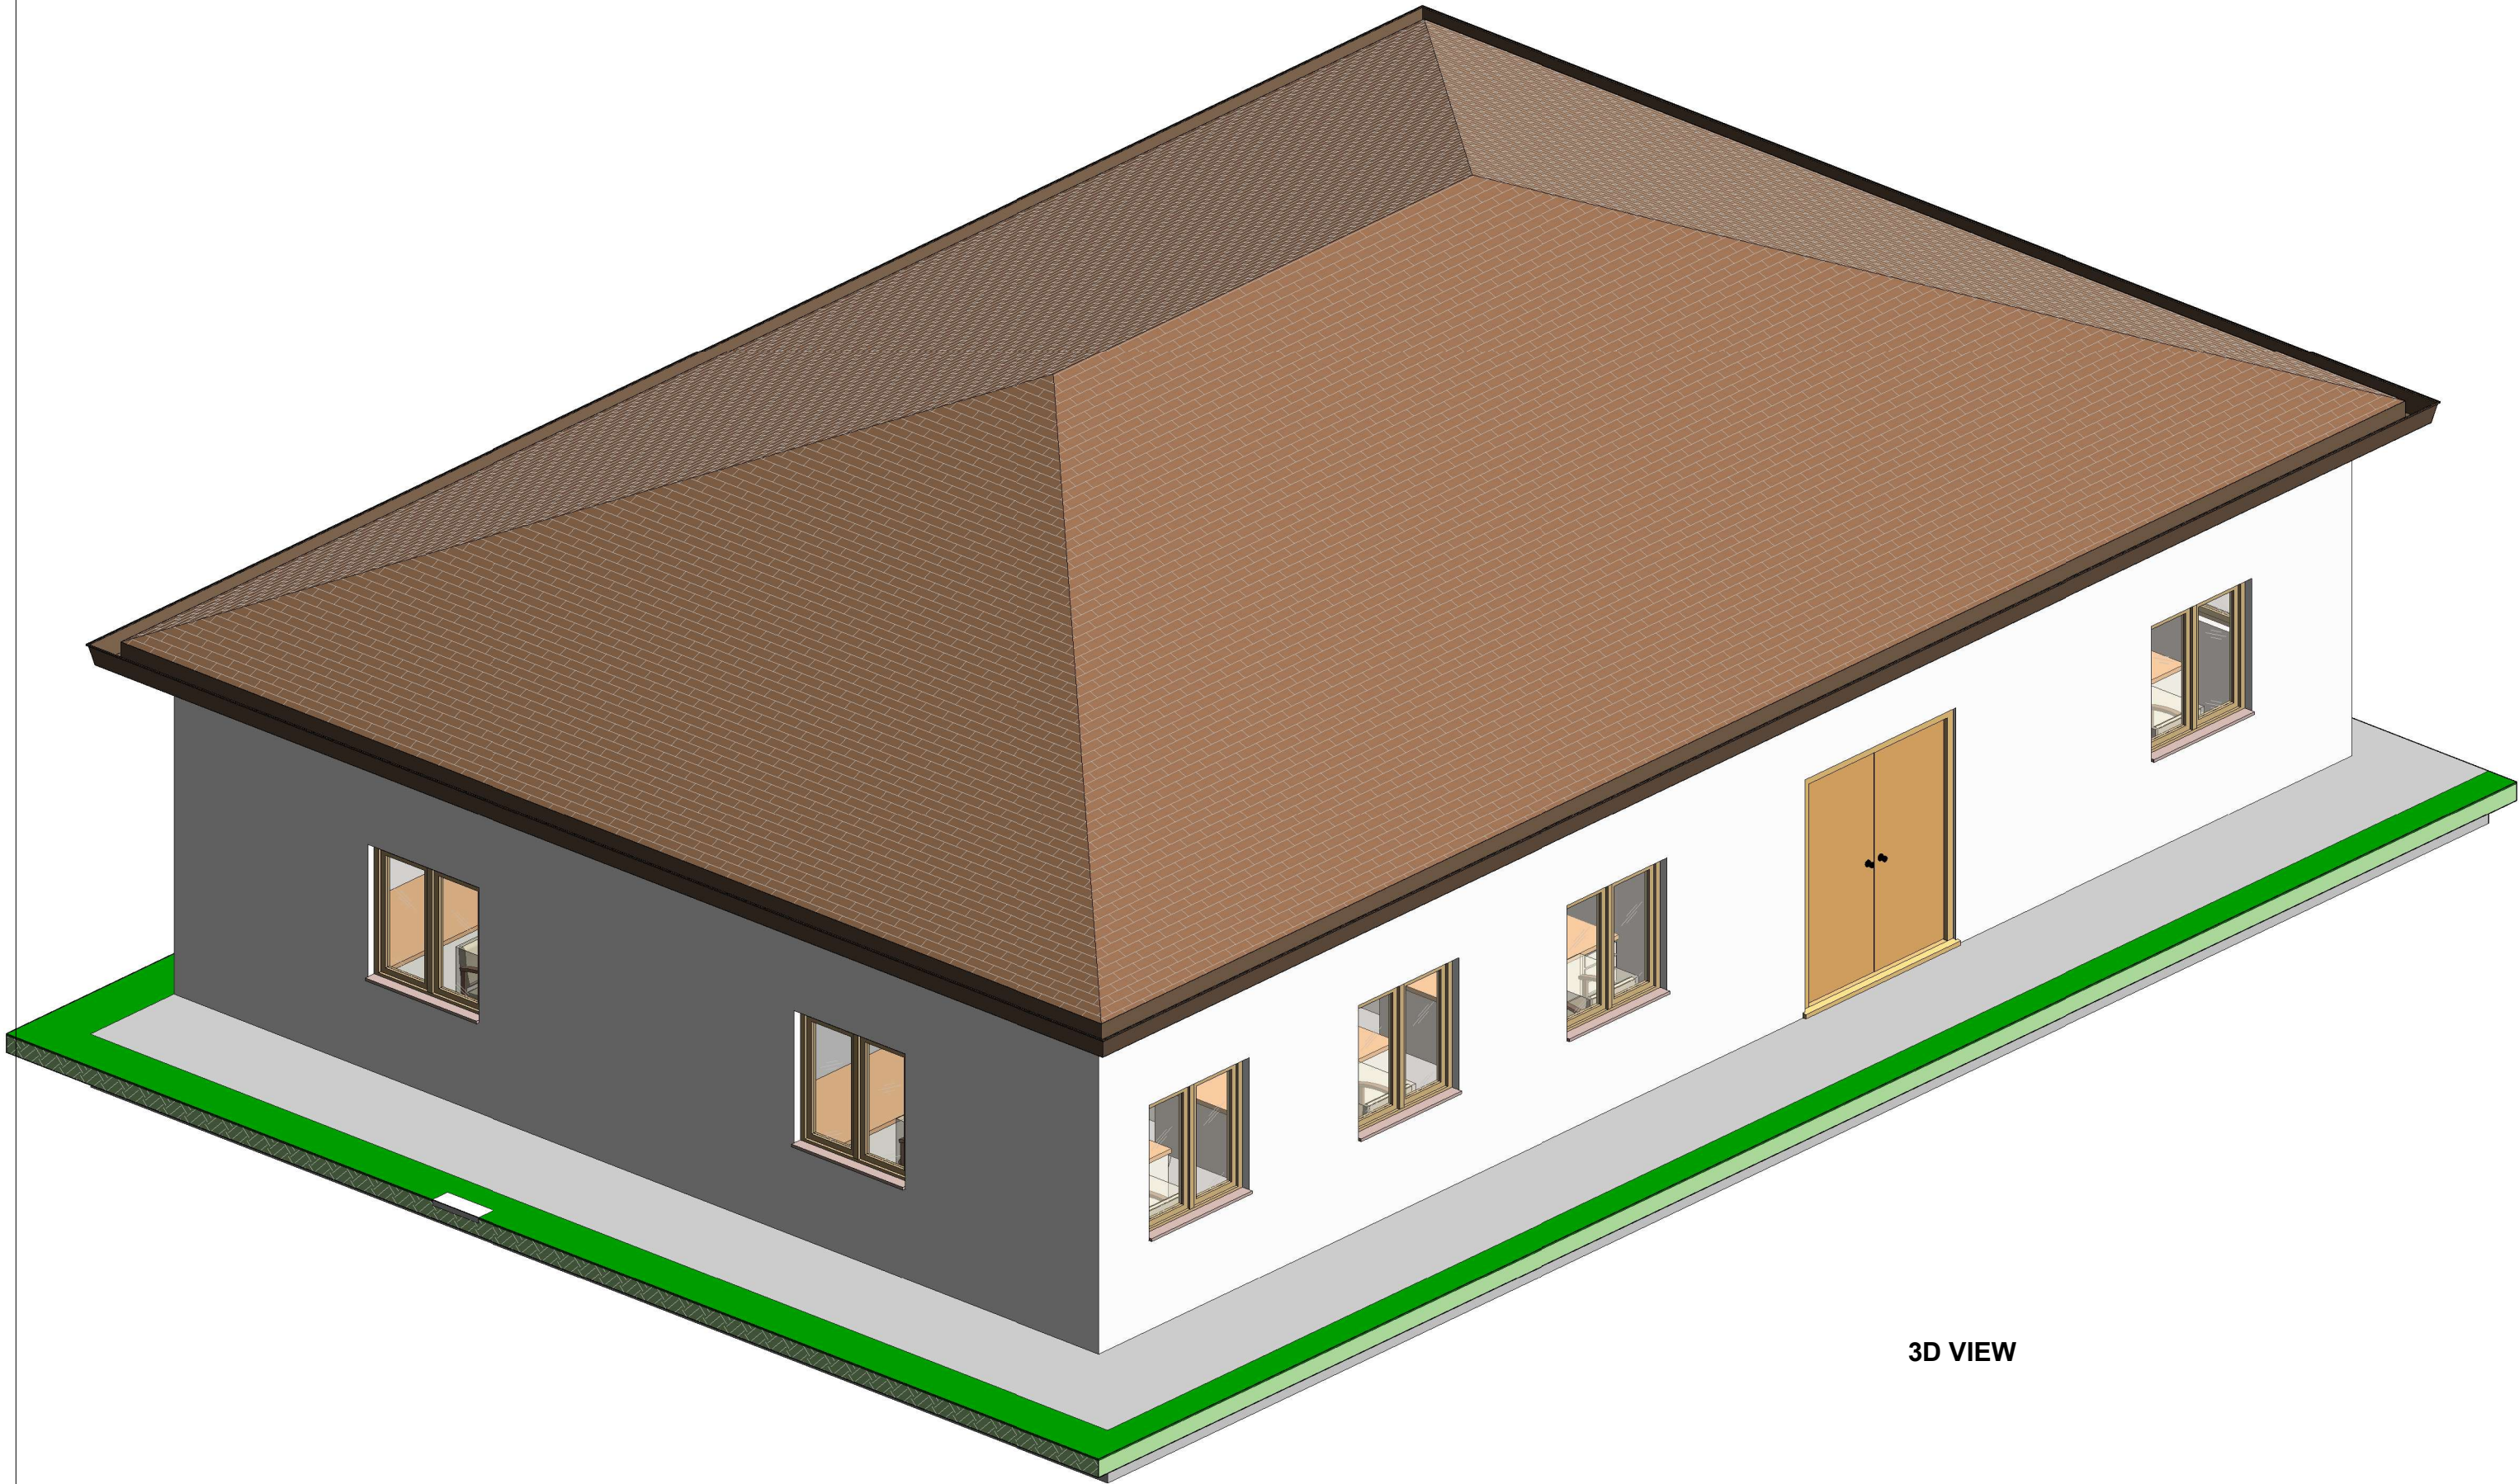


3D VIEW

NOTES: 1. Concrete Class:Foundation 25/20, Column 25/20, Ground Beam 25/20; Strip Footing 25/20 (i.e. Class 25N/mm2 and Maximum Agg. Size 20mm) 2. Excavations to be inspected before blinding 3. All reinforcement to be inspected before Concreting 4. Cover to Main Reinforcement: Foundations 50; Columns 30; Ground Beams 40; Strip Footing 50; Slab 25; Beams 25. 5. Dimensions to be read and not scaled 6. All construction, purchases and finishes to be done as per BoQ description, and to Architect's and S.E.'S Approval		Revisions		Project: PROPOSED OFFICES AT AWASI NEW YARD	Client: RURAL ELECTRIFICATION & RENEWABLE ENERGY CORPORATION, REREC P.O. BOX 34585 - 00100, NAIROBI	Designed by: Cindy Naisula Drawn by: Cindy Naisula Checked by: Eng. Gideon Gitonga Approved by: Eng. Gideon Gitonga Date: 11 th October, 2023	Scale:
	Date	Description	Remarks				
				Drawing Title:	AWASI NEW YARD		
				OFFICE BLOCK 3D VIEW	S-11		



Scale:
1 : 20

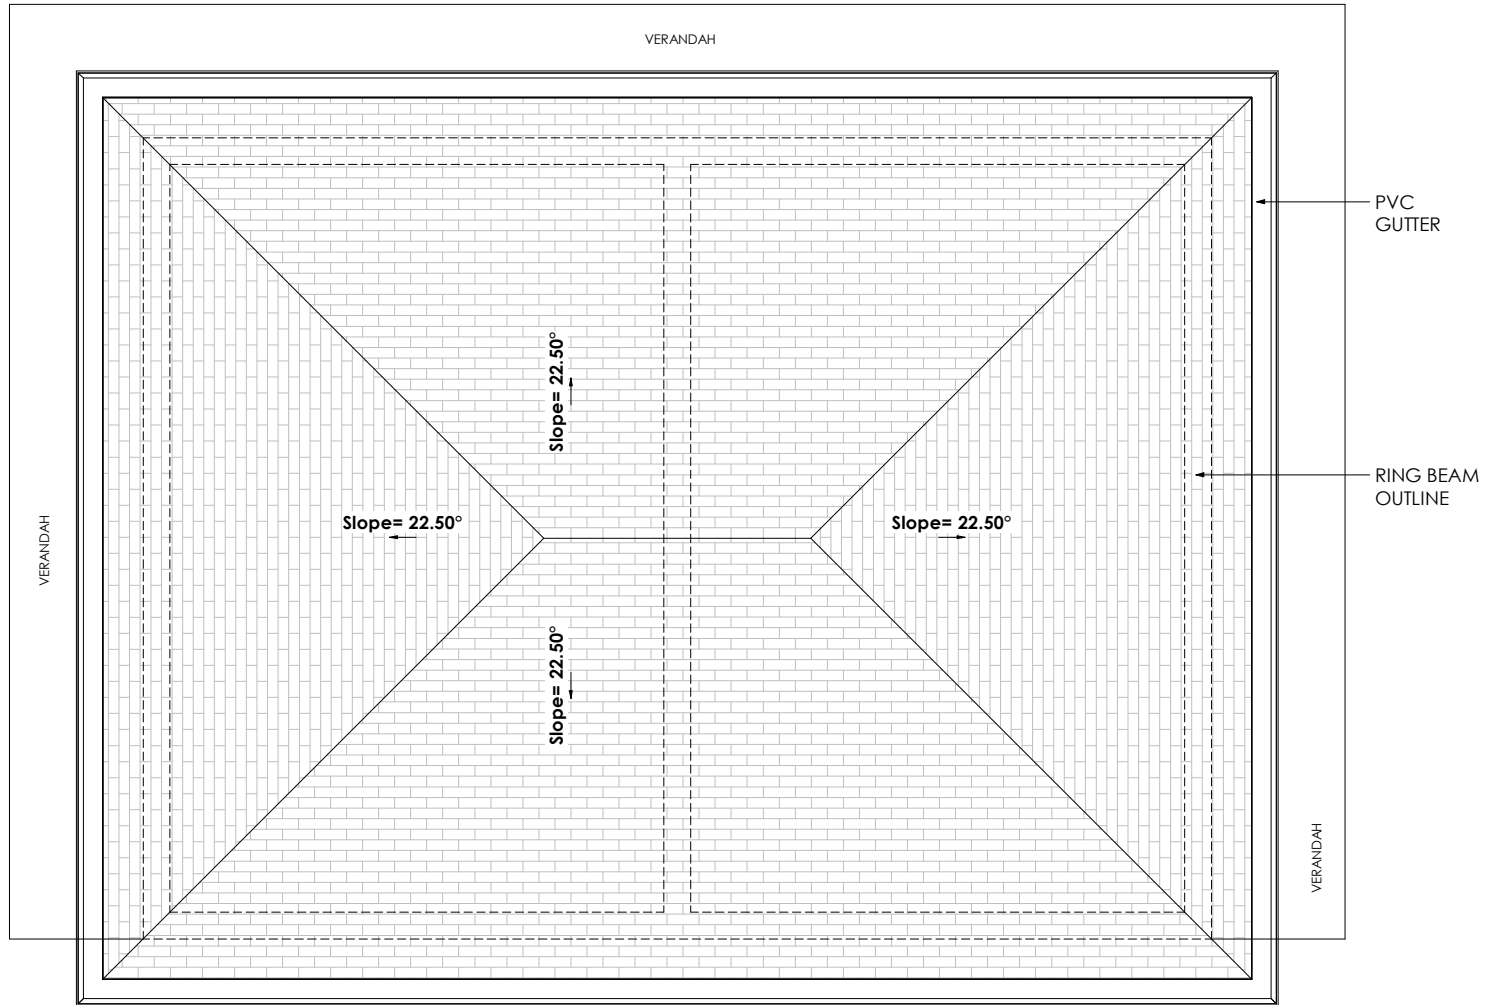

ROOF FLOOR LAYOUT
1 : 20

NOTES:

1. Concrete Class: Foundation 25/20, Column 25/20, Ground Beam 25/20; Strip Footing 25/20 (i.e. Class 25N/mm² and Maximum Agg. Size 20mm)
2. Excavations to be inspected before blinding
3. All reinforcement to be inspected before Concreting
4. Cover to Main Reinforcement: Foundations 50; Columns 30; Ground Beams 40; Strip Footing 50; Slab 25; Beams 25.
5. Dimensions to be read and not scaled
6. All construction, purchases and finishes to be done as per BoQ description, and to Architect's and S.E.'S Approval

Revisions		
Date	Description	Remarks

Project:

PROPOSED OFFICES AT AWASI NEW YARD

Client:

RURAL ELECTRIFICATION & RENEWABLE ENERGY CORPORATION, REREC
P.O. BOX 34585 - 00100, NAIROBI

Drawing Title:

ABLUTION BLOCK ROOF FLOOR LAYOUT


Designed by: Cindy Naisula
Drawn by: Cindy Naisula
Checked by: Eng. Gideon Gitonga
Approved by: Eng. Gideon Gitonga
Date: 11th October, 2023

AWASI NEW YARD

S-13

Scale:

1 : 20

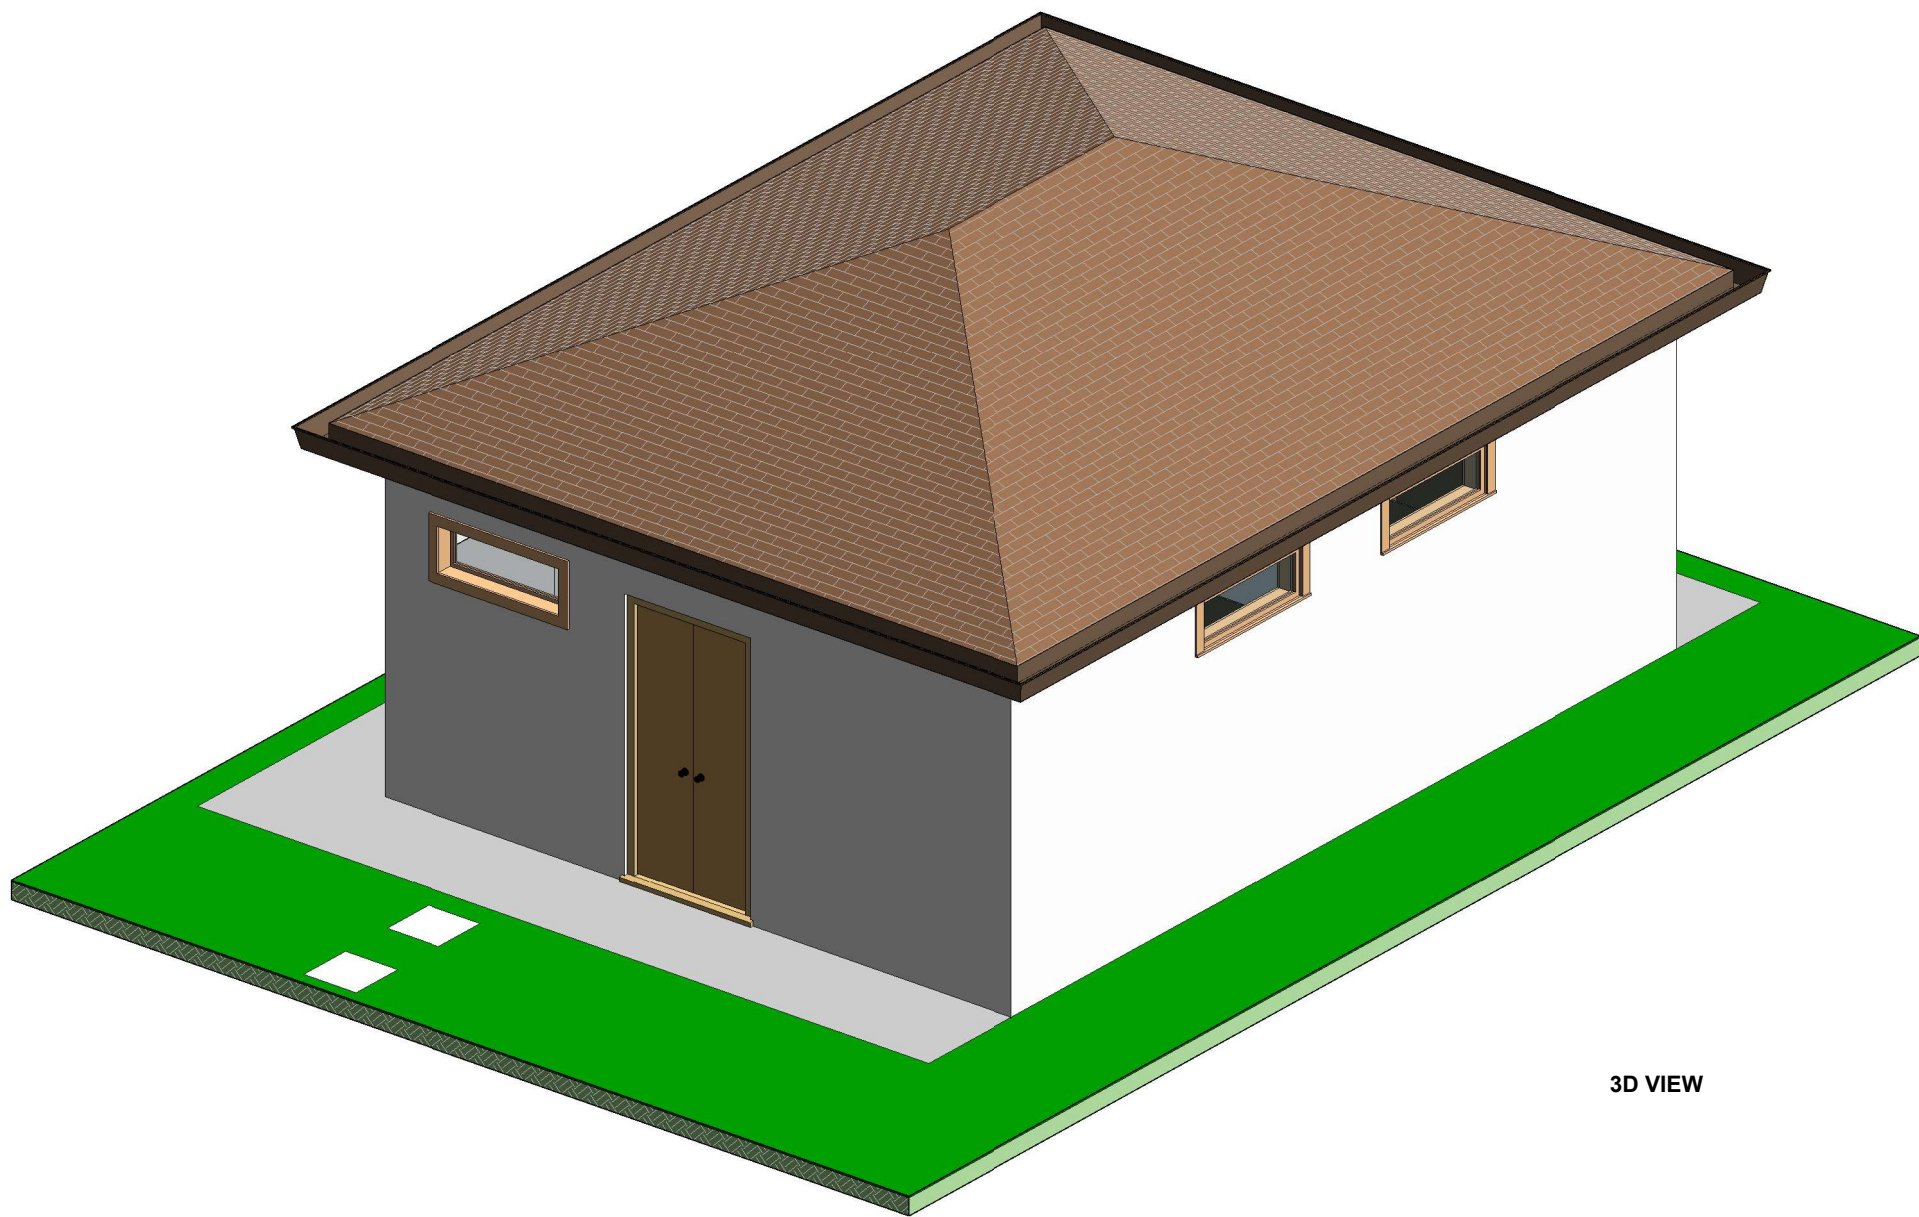

3D VIEW

NOTES: 1. Concrete Class:Foundation 25/20, Column 25/20, Ground Beam 25/20; Strip Footing 25/20 (i.e. Class 25N/mm2 and Maximum Agg. Size 20mm) 2. Excavations to be inspected before blinding 3. All reinforcement to be inspected before Concreting 4. Cover to Main Reinforcement: Foundations 50; Columns 30; Ground Beams 40; Strip Footing 50; Slab 25; Beams 25. 5. Dimensions to be read and not scaled 6. All construction, purchases and finishes to be done as per BoQ description, and to Architect's and S.E.'S Approval	Revisions			Project: PROPOSED OFFICES AT AWASI NEW YARD	Client: RURAL ELECTRIFICATION & RENEWABLE ENERGY CORPORATION, REREC P.O. BOX 34585 - 00100, NAIROBI	Designed by: Cindy Naisula Drawn by: Cindy Naisula Checked by: Eng. Gideon Gitonga Approved by: Eng. Gideon Gitonga Date: 11 th October, 2023	Scale: AWASI NEW YARD S-15
	Date	Description	Remarks				